

Site Boundary

Proposed Turbines & Hardstandings
(See drawing QR320201-P-000-042 for details)

Proposed Access Tracks, Passing Bays, Turning Areas & Probable Track Type.


Contours

Rivers, Lakes & Pools

Proposed Settlement Pond Types
(See Drawings QR320201-P-000-063 & QR320201-P-000-064 for details)

Former Peat Operations Settling Pond

Bog Remnants

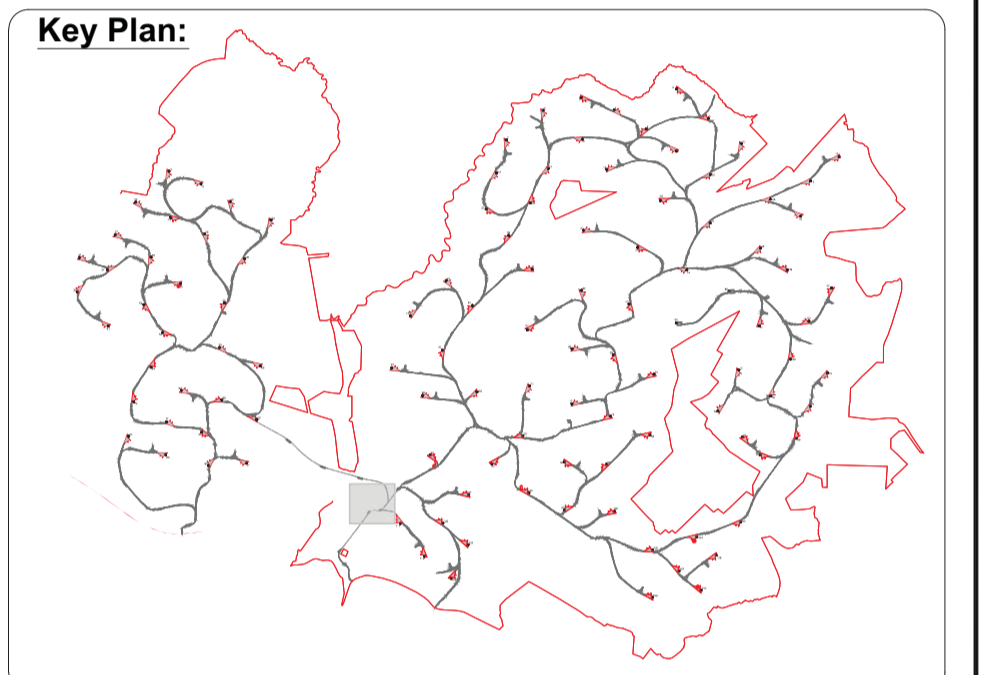

REV	DATE	REVISION DESCRIPTION	DRN	VER	APP
0	25.03.13	ISSUED FOR PLANNING			PM JMAC JC

PURPOSE OF ISSUE - PRELIMINARY UNLESS INDICATED

TENDER CLIENT APPROVAL CONSTRUCTION AS-BUILT REVISED

Client: OWENINNY POWER LTD.

Project: WIND FARM PROJECT AT OWENINNY, BELLACORICK, CO. MAYO

Contract:

Drawing Title: VISITORS CENTRE, CONTRACTORS COMPOUNDS & STORAGE AREA DRAINAGE PLAN

Production Unit: CIVIL, BUILDING & ENVIRONMENTAL GROUP

Oweninny Power Ltd

Oweninny Power Ltd, Stephen Court, 18-21 St. Stephen's Green, Dublin 2, Ireland Tel: +353 (0)1 7038000 Fax: +353 (0) 1 7038088 Email: oweninnypower@esbi.ie Web: www.oweninnywindfarm.ie Registered Office: as above Registered in Ireland No. 503730

DRAWN	VERIFIED	APPROVED	APPO DATE
PM	JMAC	JC	25.03.2013

CLIENT REF: No. of Sites: A1 REV: 0 SCALE: 1:1000@A1

DRAWING NUMBER: QR320201-P-000-070

COPYRIGHT © ESB ENGINEERING & FACILITY MANAGEMENT LIMITED.
All rights reserved. No part of this work may be modified or reproduced or copied in any form or by any means - graphic, electronic or mechanical, including photocopying, recording, taping or information-and-retrieval system, or used for any purpose other than its designated purpose, without the written permission of ESB Engineering & Facility Management Ltd.

While every effort has been made to ensure the accuracy of the information contained in the drawings, Oweninny Power Limited cannot be held responsible for errors or omissions.

Ordnance Survey mapping includes watercourses and water features which have been transposed from historic 6 inch mapping and may no longer exist on the ground due to drainage over the decades associated with peat production operations.