


FRONT ELEVATION
SCALE 1:50

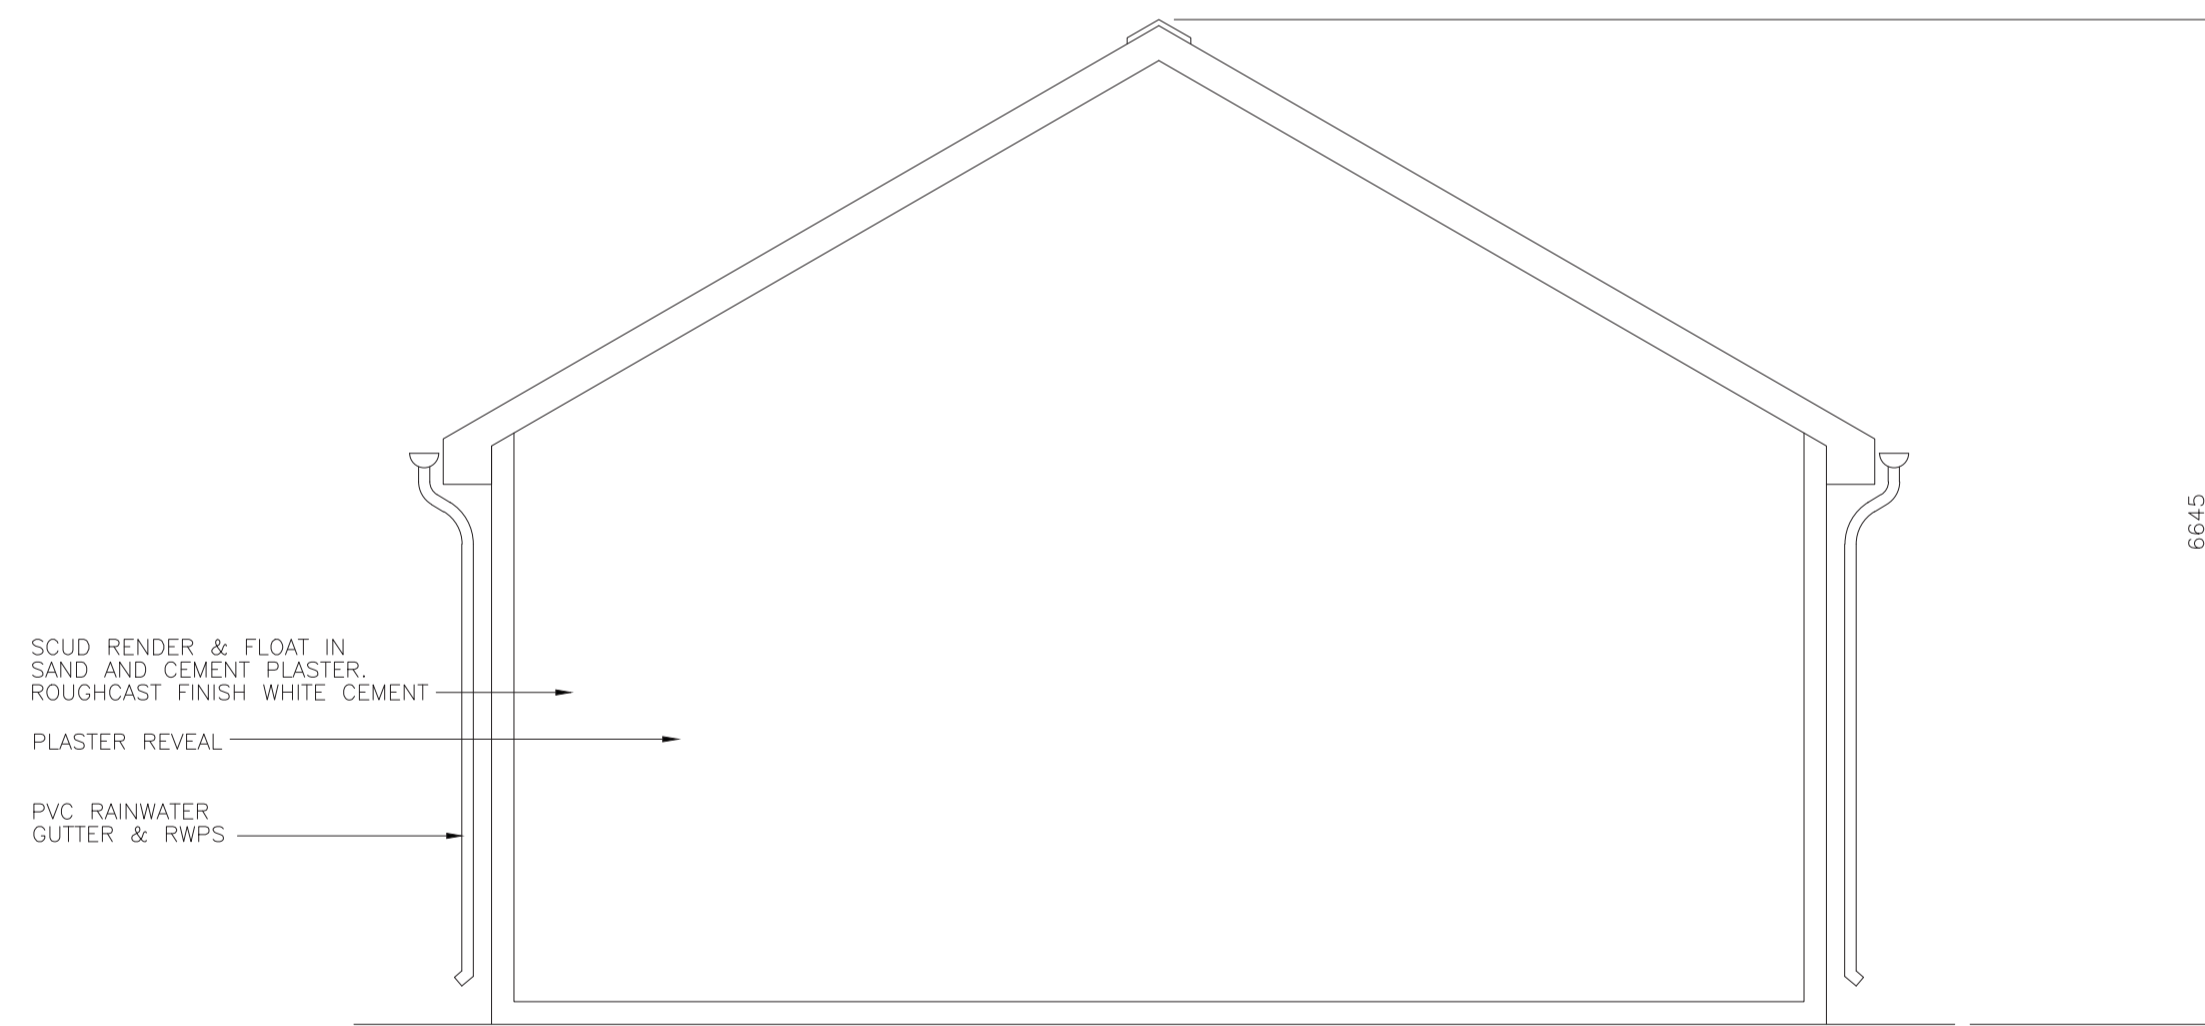

END ELEVATION 1
SCALE 1:50

0	01/05/13	ISSUED FOR PLANNING		SB	PM	JC
REV.	DATE	REVISION DESCRIPTION	DRN	VER	APP	
PURPOSE OF ISSUE - PRELIMINARY UNLESS INDICATED						
TENDER	<input type="checkbox"/>	CLIENT APPROVAL	<input type="checkbox"/>	CONSTRUCTION	<input type="checkbox"/>	AS-BUILT
						REVISED
Client						
OWENINNY POWER LTD.						
Project						
WIND FARM PROJECT AT OWENINNY, BELLACORICK CO. MAYO						
Contract						
Drawing Title						
110KV SUBSTATION BUILDING ELEVATIONS SHEET 1						
Production Unit						
CIVIL, BUILDING & ENVIRONMENTAL GROUP						
<p>Oweninny Power Ltd</p> <p>Oweninny Power Ltd, Stephen Court, 18-21 St. Stephen's Green, Dublin 2, Ireland Tel: +353 (0) 1 7038000 Fax: +353 (0) 1 7038088 Email: oweninnypower@esbi.ie Web: www.oweninnywindfarm.ie Registered Office: as above Registered in Ireland No. 503730</p>						
DRAWN	VERIFIED	APPROVED	APPRO DATE			
SB	PM	JC	01/05/13			
CLIENT REF	No. of SHEETS	SIZE	REV	SCALE		
	1	A1	0	1:50		
DRAWING NUMBER						
QR320201-P-000-075						