



BROWN 'TRUETONE' SLATES LAID TO MANUFACTURER'S INSTRUCTIONS ON 50 x 38 mm TREATED BATTENS ON SARKING FELT ON ROOF TRUSSES AS NOTED.

450 x 450mm GALVANISED STEEL VENTS

PVC RAINWATER GUTTER & RWPS

SCUD RENDER & FLOAT IN SAND AND CEMENT PLASTER, ROUGHCAST FINISH WHITE CEMENT

PLASTER REVEAL

450 x 450mm GALVANISED STEEL VENTS

FRONT ELEVATION
SCALE 1:50



BROWN 'TRUETONE' SLATES LAID TO MANUFACTURER'S INSTRUCTIONS ON 50 x 38 mm TREATED BATTENS ON SARKING FELT ON ROOF TRUSSES AS NOTED.

225 x 225mm GALVANISED STEEL VENTS

PVC RAINWATER GUTTER & RWPS

SCUD RENDER & FLOAT IN SAND AND CEMENT PLASTER, ROUGHCAST FINISH WHITE CEMENT

PLASTER REVEAL

REAR ELEVATION
SCALE 1:50




SCUD RENDER & FLOAT IN SAND AND CEMENT PLASTER, ROUGHCAST FINISH WHITE CEMENT

PLASTER REVEAL

PVC RAINWATER GUTTER & RWPS

END ELEVATION 1
SCALE 1:50

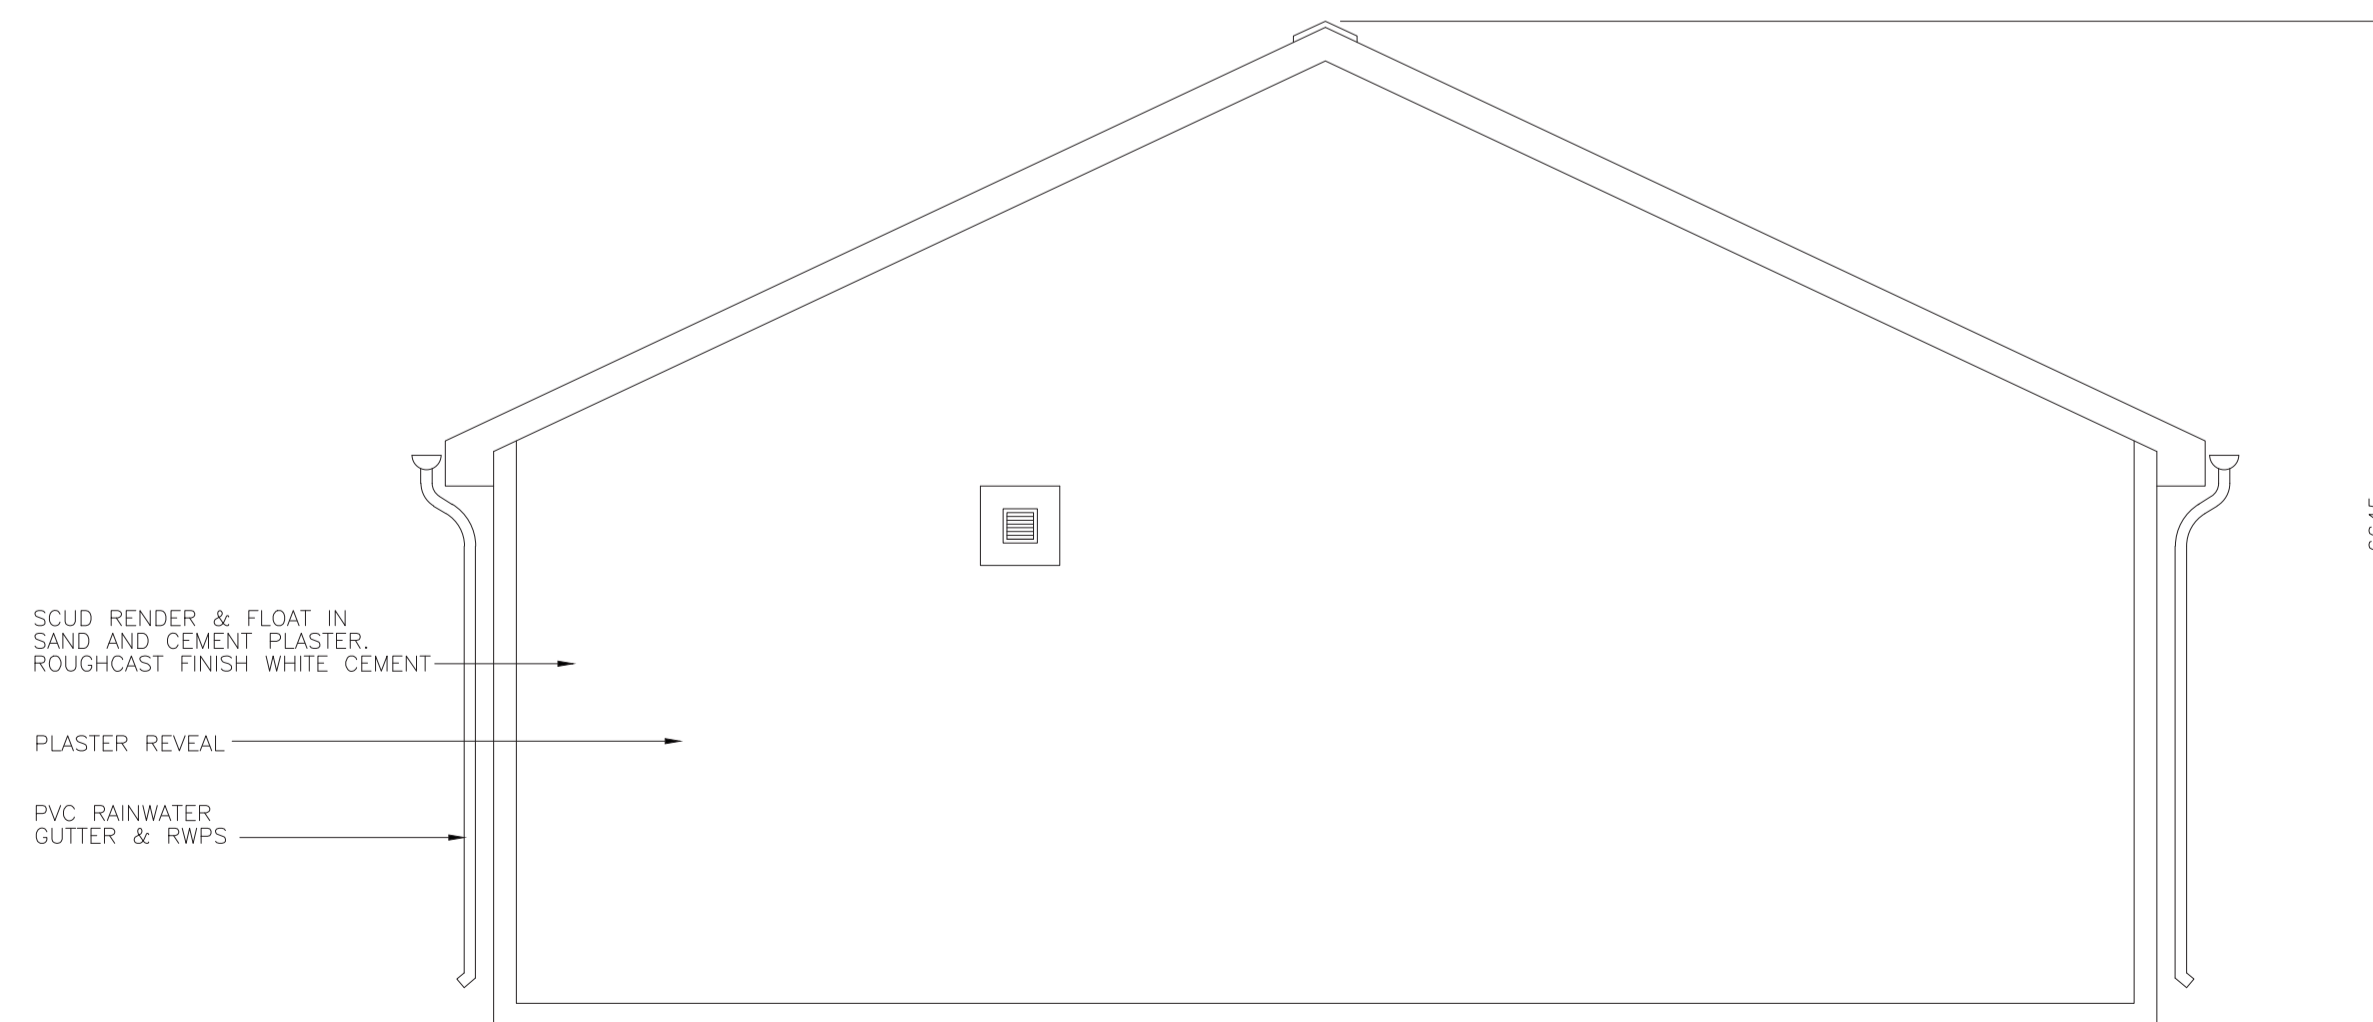

SCUD RENDER & FLOAT IN SAND AND CEMENT PLASTER, ROUGHCAST FINISH WHITE CEMENT

PLASTER REVEAL

PVC RAINWATER GUTTER & RWPS

END ELEVATION 2
SCALE 1:50

0	01/05/13	ISSUED FOR PLANNING	SB	PM	JC
REV.	DATE	REVISION DESCRIPTION	DRN	VER	APP
PURPOSE OF ISSUE - PRELIMINARY UNLESS INDICATED					
TENDER	<input type="checkbox"/>	CLIENT APPROVAL	<input type="checkbox"/>	CONSTRUCTION	<input type="checkbox"/>
		AS-BUILT	<input type="checkbox"/>	REVISED	<input type="checkbox"/>
Client OWENINNY POWER LTD.					
Project WIND FARM PROJECT AT OWENINNY, BELLACORICK CO. MAYO					
Contract					
Drawing Title 110kV SUBSTATION EIRGRID CONTROL BUILDING ELEVATIONS					
Production Unit CIVIL, BUILDING & ENVIRONMENTAL GROUP					
<p>Oweninny Power Ltd</p> <p>Oweninny Power Ltd, Stephen Court, 18-21 St. Stephen's Green, Dublin 2, Ireland Tel: +353 (0) 1 7038000 Fax: +353 (0) 1 7038088 Email: oweninnypower@esbi.ie Web: www.oweninnywindfarm.ie Registered Office: as above Registered in Ireland No. 503730</p>					
DRAWN	VERIFIED	APPROVED	APPRO DATE		
SB	PM	JC	01/05/13		
CLIENT REF	No. of SHEETS	SIZE	REV	SCALE	
	1	A1	0	1:50	
DRAWING NUMBER QR320201-P-000-078					