




FRONT ELEVATION
SCALE 1:125

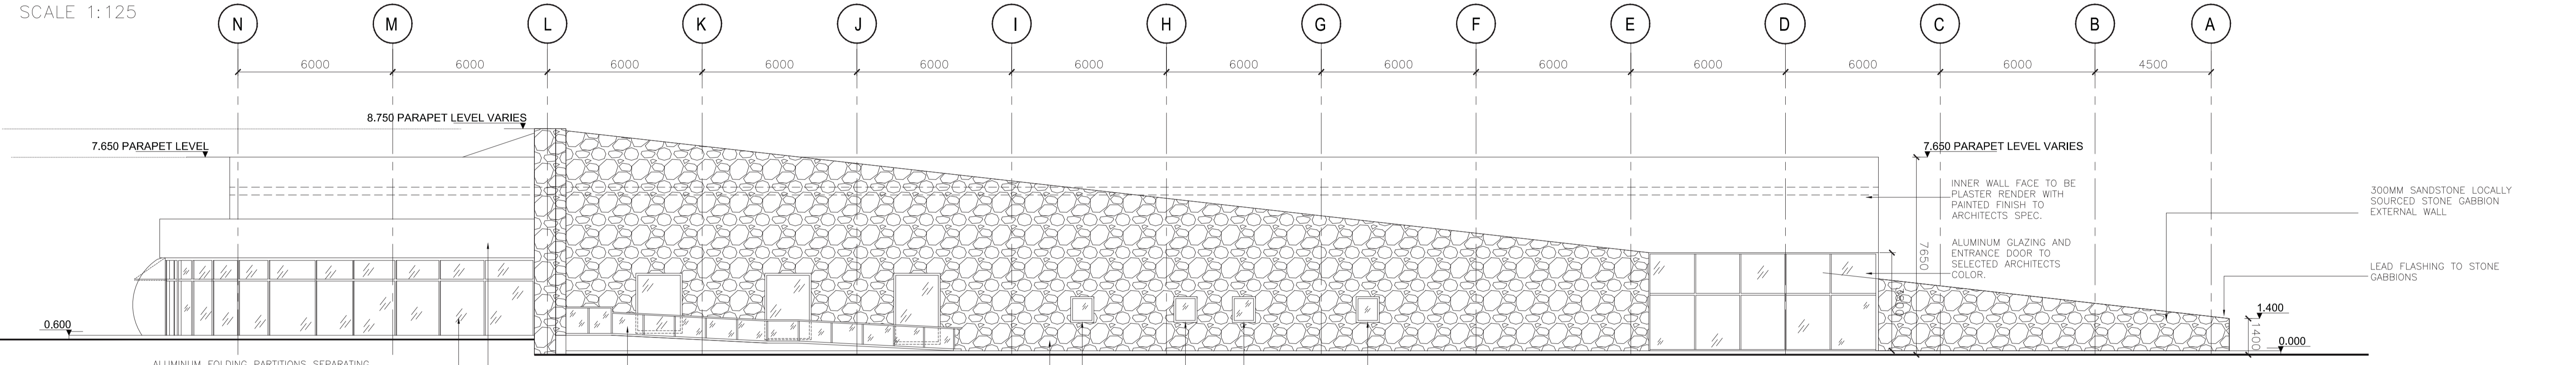


REAR ELEVATION
SCALE 1:125

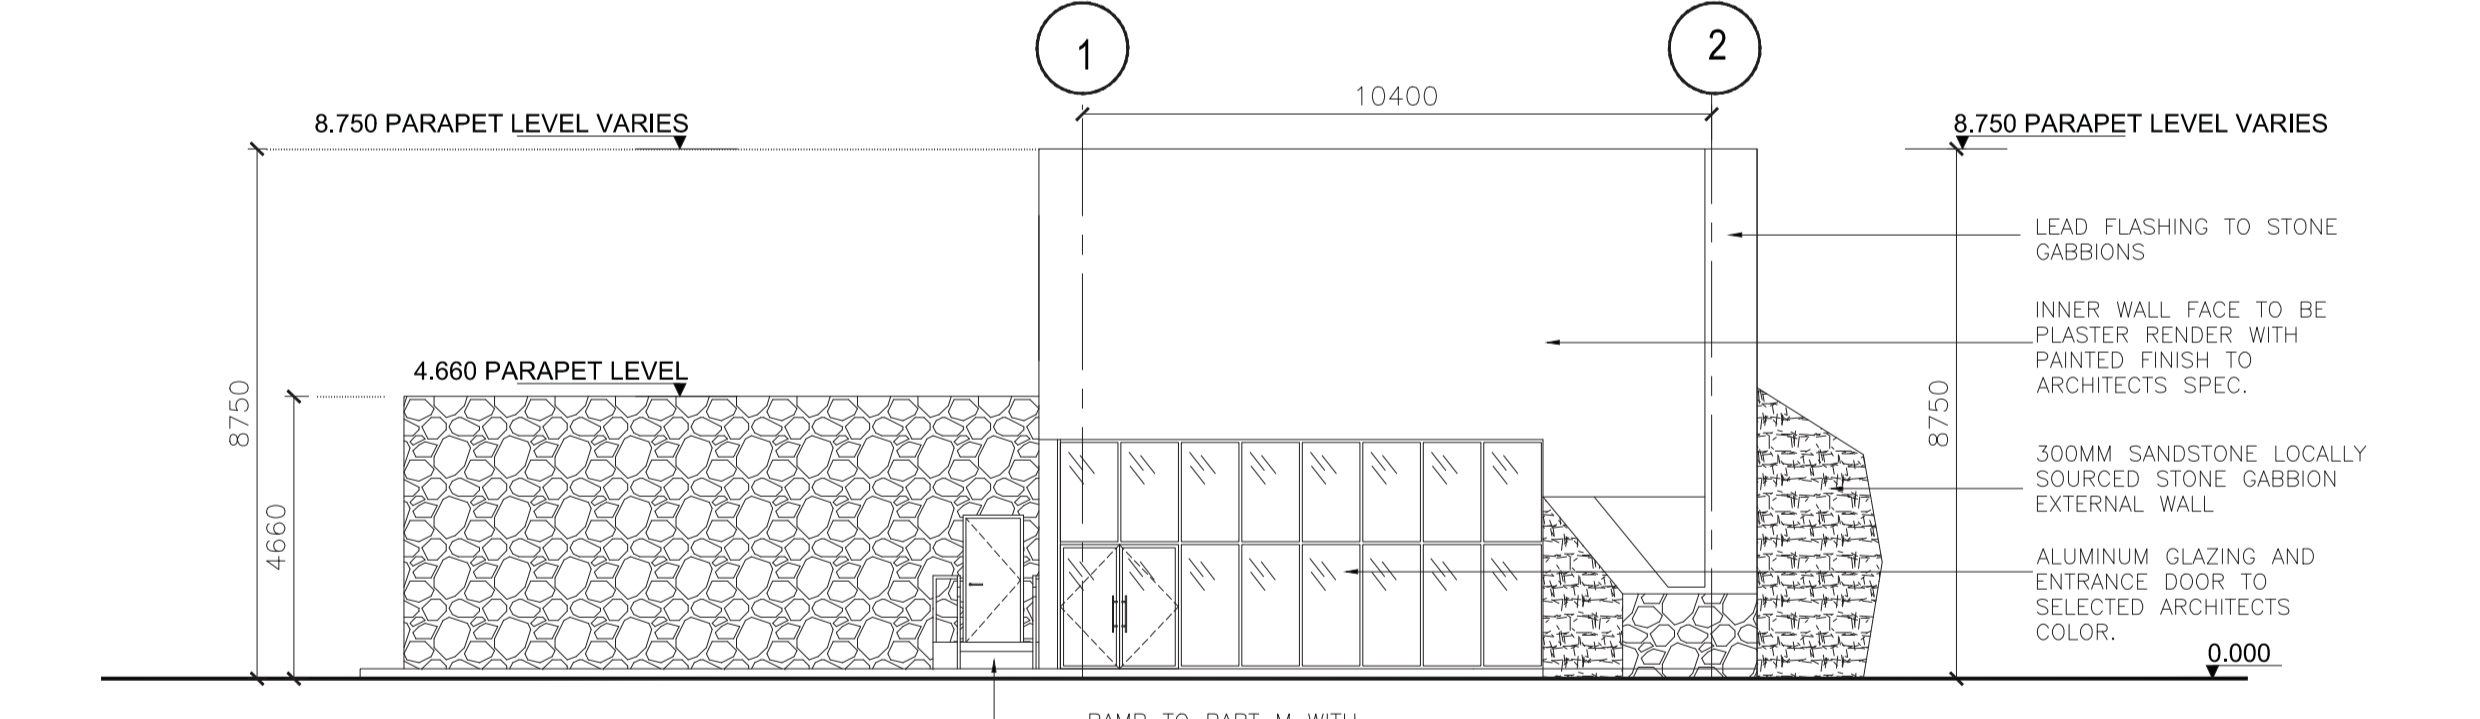

ENTRANCE ELEVATION
SCALE 1:125

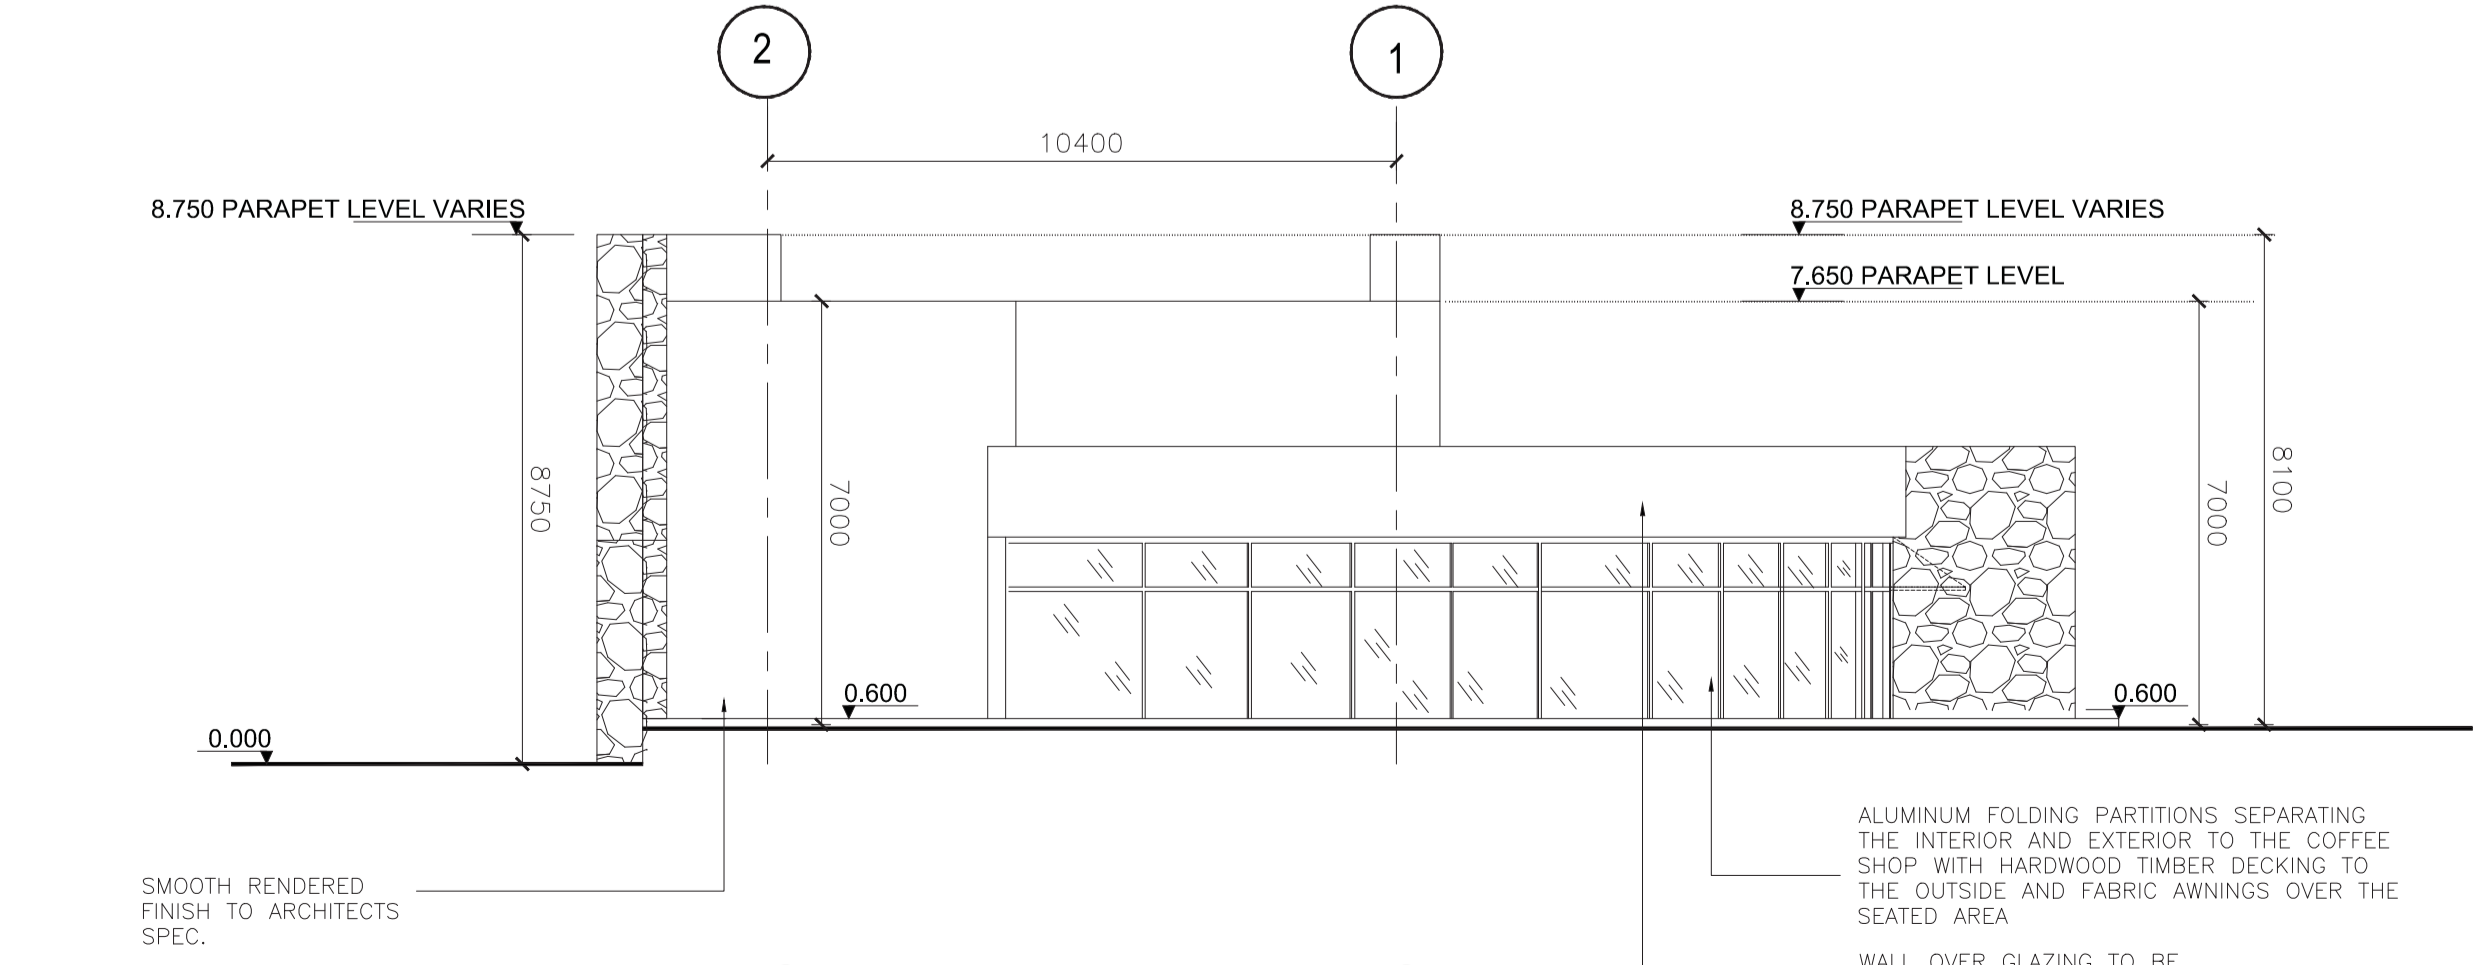

RESTAURANT ELEVATION
SCALE 1:125

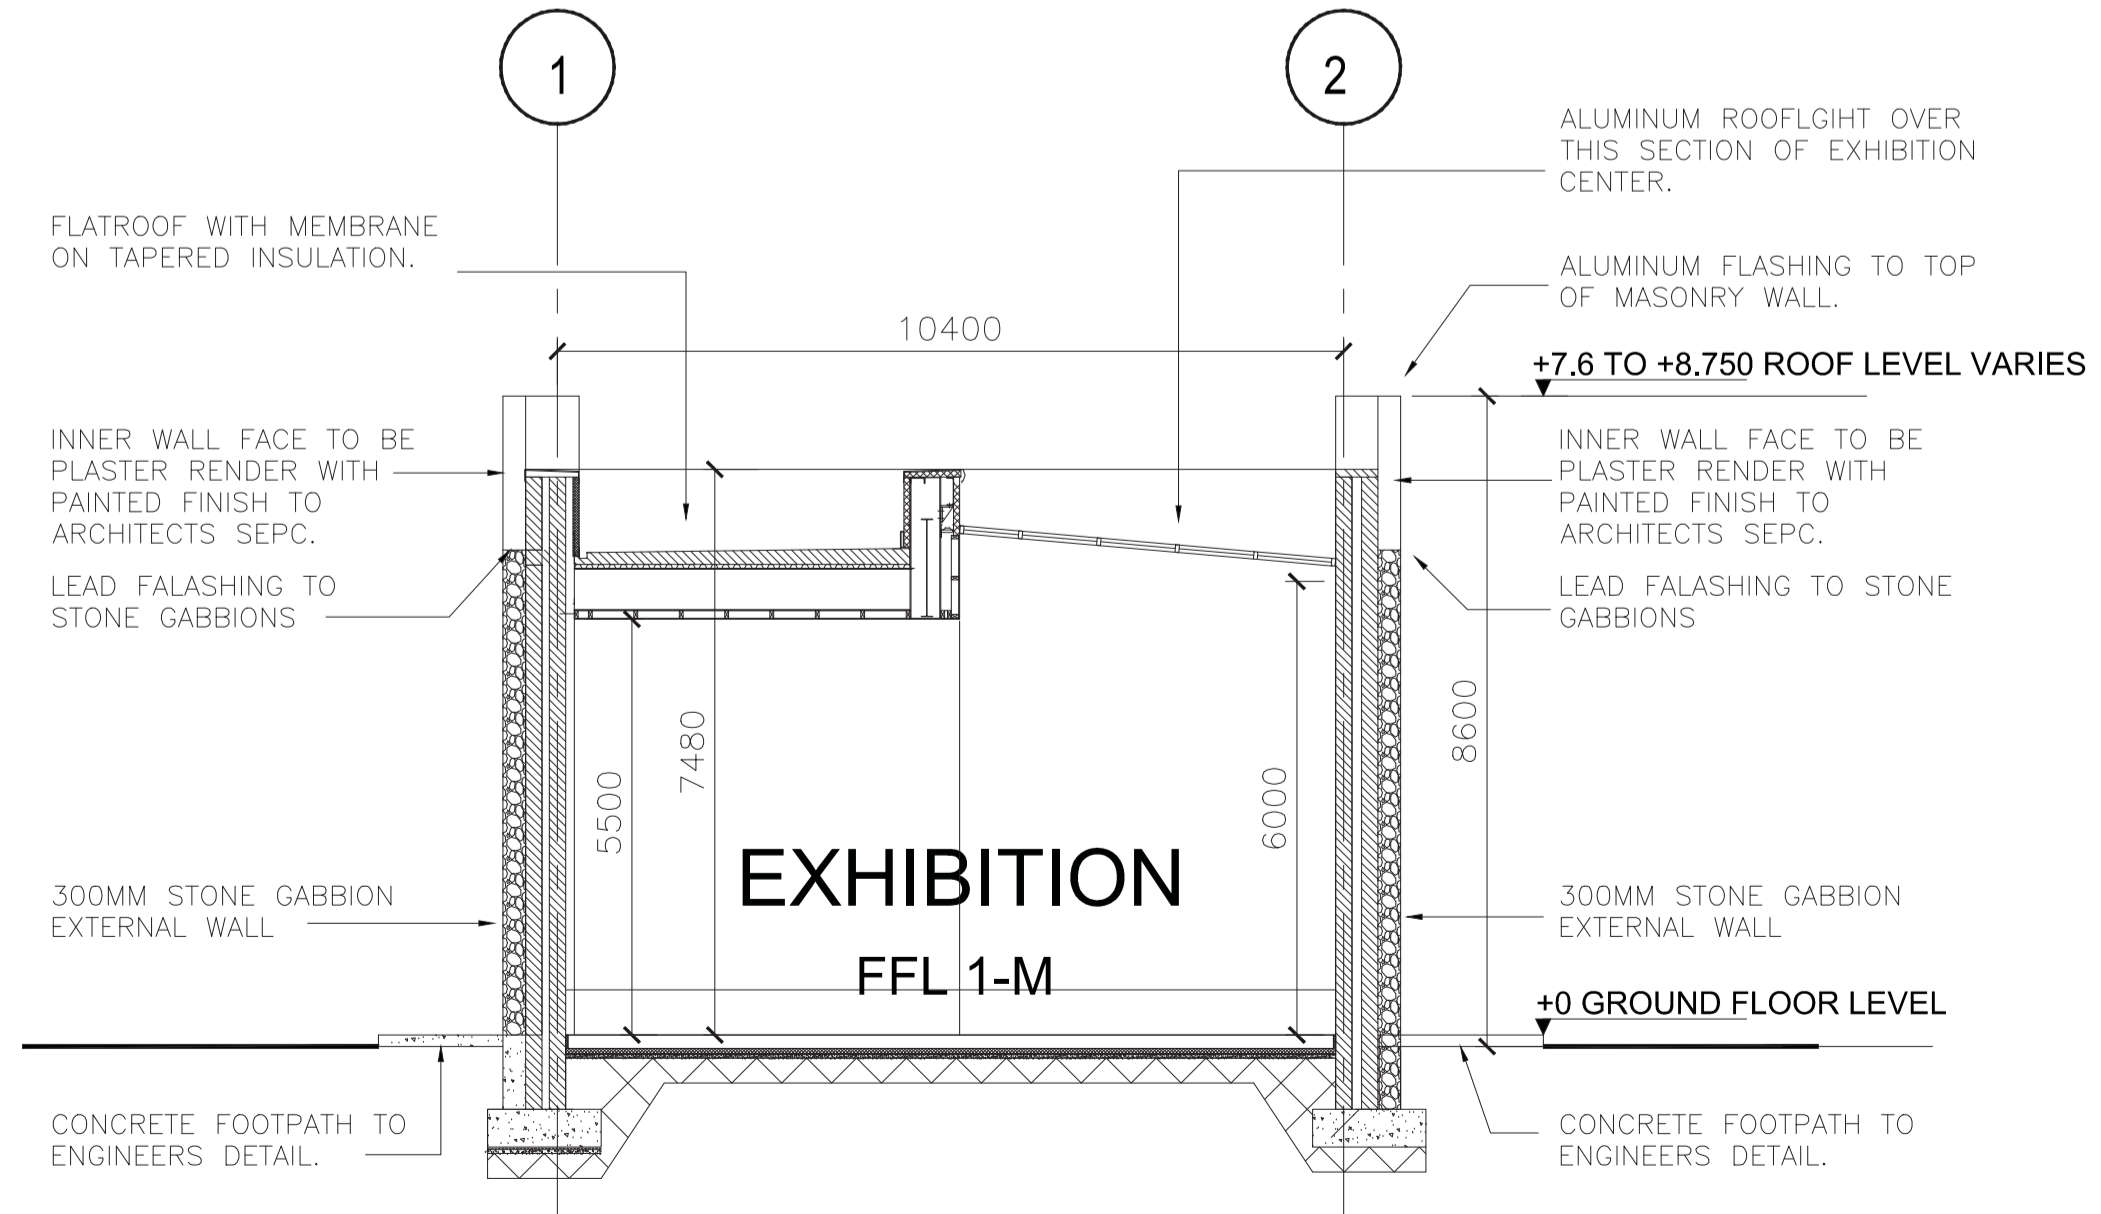

SECTION A-A
SCALE 1:100

0	14.03.13	ISSUED FOR PLANNING	RC	TC	JD
REV.	DATE	REVISION DESCRIPTION	DRN	VER	APP
PURPOSE OF ISSUE - PRELIMINARY UNLESS INDICATED					
TENDER	<input type="checkbox"/>	CLIENT APPROVAL	<input type="checkbox"/>	CONSTRUCTION	<input type="checkbox"/>
		AS-BUILT	<input type="checkbox"/>	REVISED	<input type="checkbox"/>
Client	OWENINNY POWER LTD.				
Project	WIND FARM AT OWENINNY, BELLACORICK, CO. MAYO.				
Contract					
Drawing Title	VISITORS CENTRE SECTIONS & ELEVATIONS				
Production Unit	CIVIL, BUILDING & ENVIRONMENTAL GROUP				
<p>Oweninny Power Ltd</p> <p>Oweninny Power Ltd, Stephen Court, 18-21 St. Stephen's Green, Dublin 2, Ireland Tel: +353 (0)1 7038000 Fax: +353 (0) 1 7038088 Email: oweninnypower@esbi.ie Web: www.oweninnywindfarm.ie Registered Office: as above Registered in Ireland No. 503730</p>					
DRAWN	RC	VERIFIED	TC	APPROVED	JD
CLIENT REF		No. of Sheets	1	SIZE	A1
		REV	0	SCALE	1:125/1:100
DRAWING NUMBER					
QR320201-P-000-089					

COPYRIGHT © ESBI ENGINEERING & FACILITY MANAGEMENT LIMITED. All rights reserved. No part of this work may be modified or reproduced or copied in any form or by any means - graphic, electronic or mechanical, including photocopying, recording, taping or information-retrieval system, or used for any purpose other than its designated purpose, without the written permission of ESBI Engineering & Facility Management Ltd.