



EAST ELEVATION

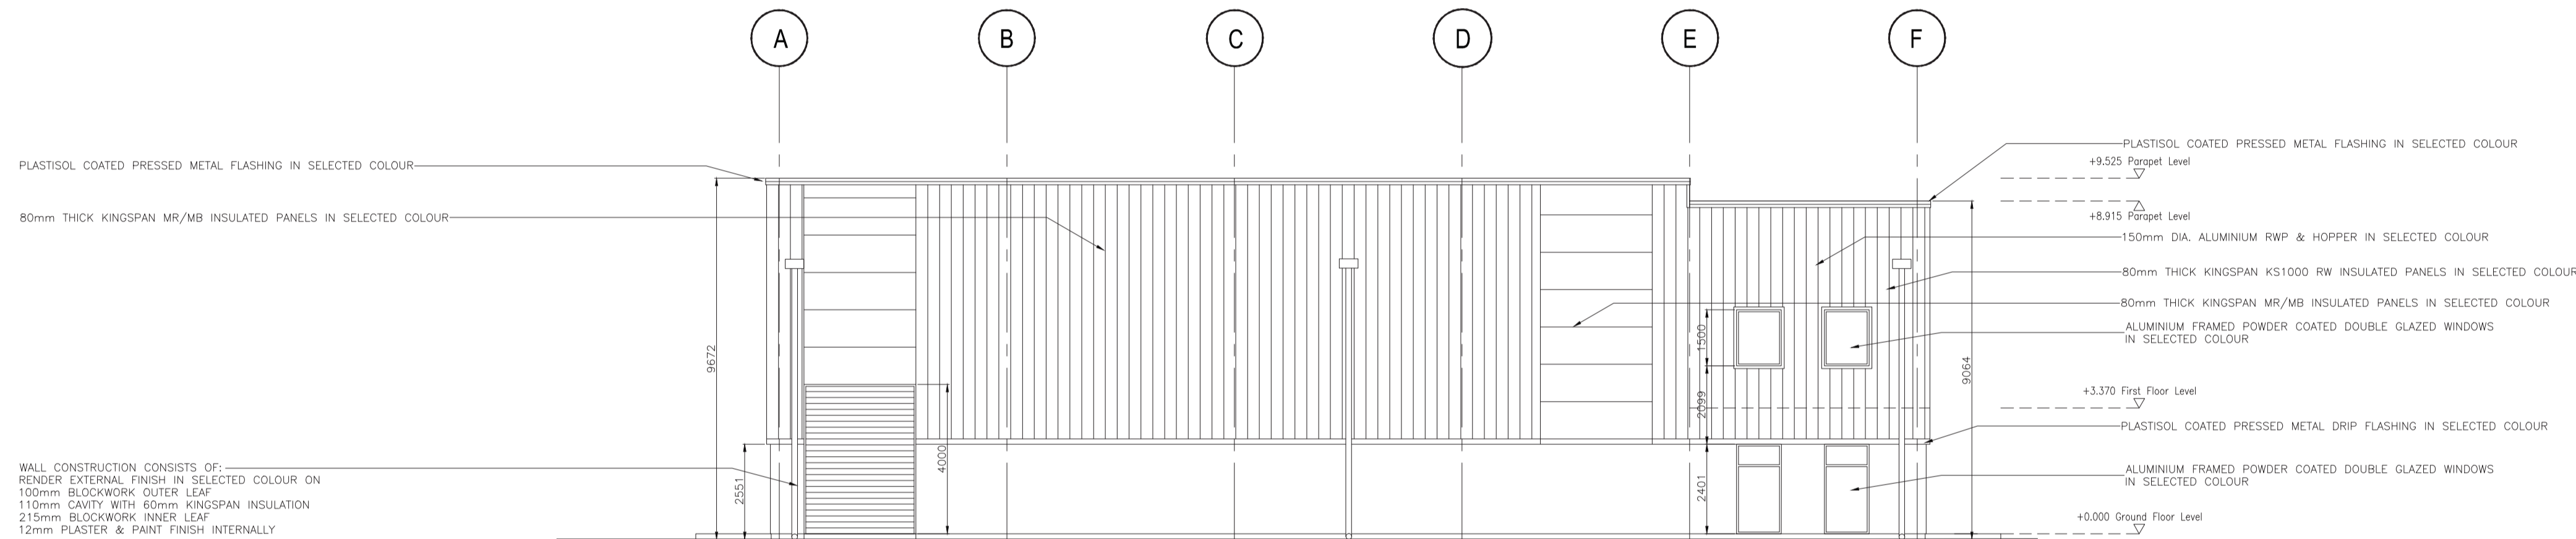

WEST ELEVATION

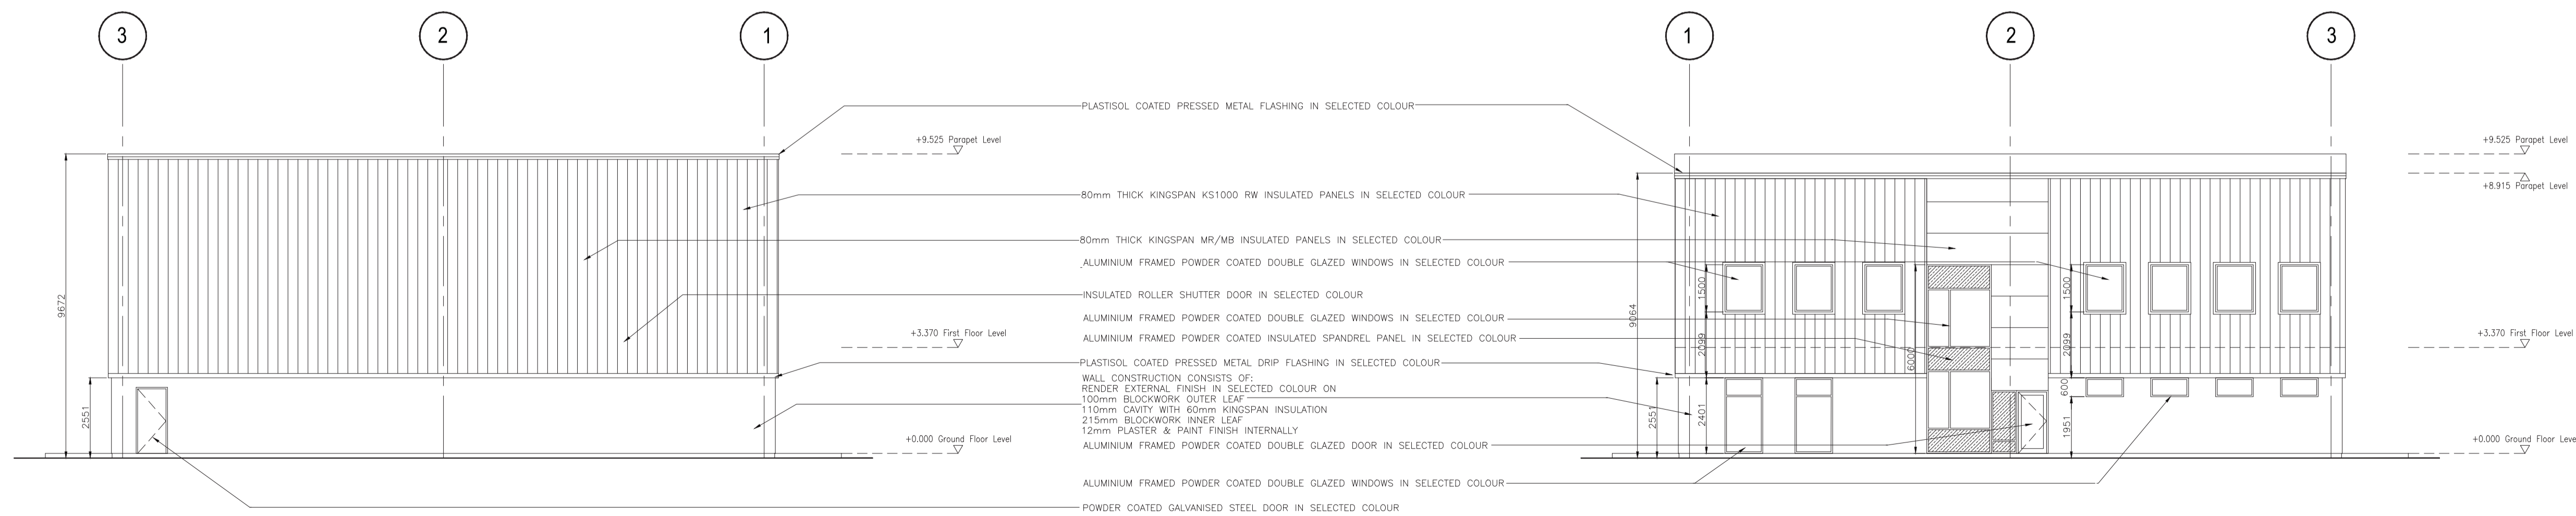

NORTH ELEVATION

SOUTH ELEVATION

REV.	DATE	ISSUED FOR PLANNING	RC	TC	JD
0	14.04.13	ISSUED FOR PLANNING			
PURPOSE OF ISSUE - PRELIMINARY UNLESS INDICATED					
TENDER	<input type="checkbox"/>	CLIENT APPROVAL	<input type="checkbox"/>	CONSTRUCTION	<input type="checkbox"/>
	<input type="checkbox"/>		<input type="checkbox"/>	AS-BUILT	<input type="checkbox"/>
	<input type="checkbox"/>		<input type="checkbox"/>	REVISED	<input type="checkbox"/>
Client					
OWENINNY POWER LTD.					
Project					
WIND FARM PROJECT AT OWENINNY, BELLACORICK, CO. MAYO					
Contract					
Drawing Title					
PROPOSED O&M BUILDING ELEVATIONS					
Production Unit					
CIVIL, BUILDING & ENVIRONMENTAL GROUP					
<p><b>Oweninny Power Ltd</b></p> <p>Oweninny Power Ltd, Stephen Court, 18-21 St. Stephen's Green, Dublin 2, Ireland Tel: +353 (0)1 7038000 Fax: +353 (0) 1 7038088 Email: oweninnypower@esbi.ie Web: www.oweninnywindfarm.ie Registered Office: as above Registered in Ireland No. 503730</p>					
DRAWN	RC	VERIFIED	TC	APPROVED	JD
CLIENT REF	1	No. of Sheets	A1	REV	0
DRAWING NUMBER				SCALE	
QR320201-P-000-091				1:125	
APPROVAL DATE					
14.04.13					

COPYRIGHT © ESB ENGINEERING & FACILITY MANAGEMENT LIMITED.  
All rights reserved. No part of this work may be modified or reproduced or copied in any form or by any means - graphic, electronic or mechanical, including photocopying, recording, taping or information-and-retrieval system, or used for any purpose other than its designated purpose, without the written permission of ESB Engineering & Facility Management Ltd.