


GROUND FLOOR PLAN

SECTION A-A

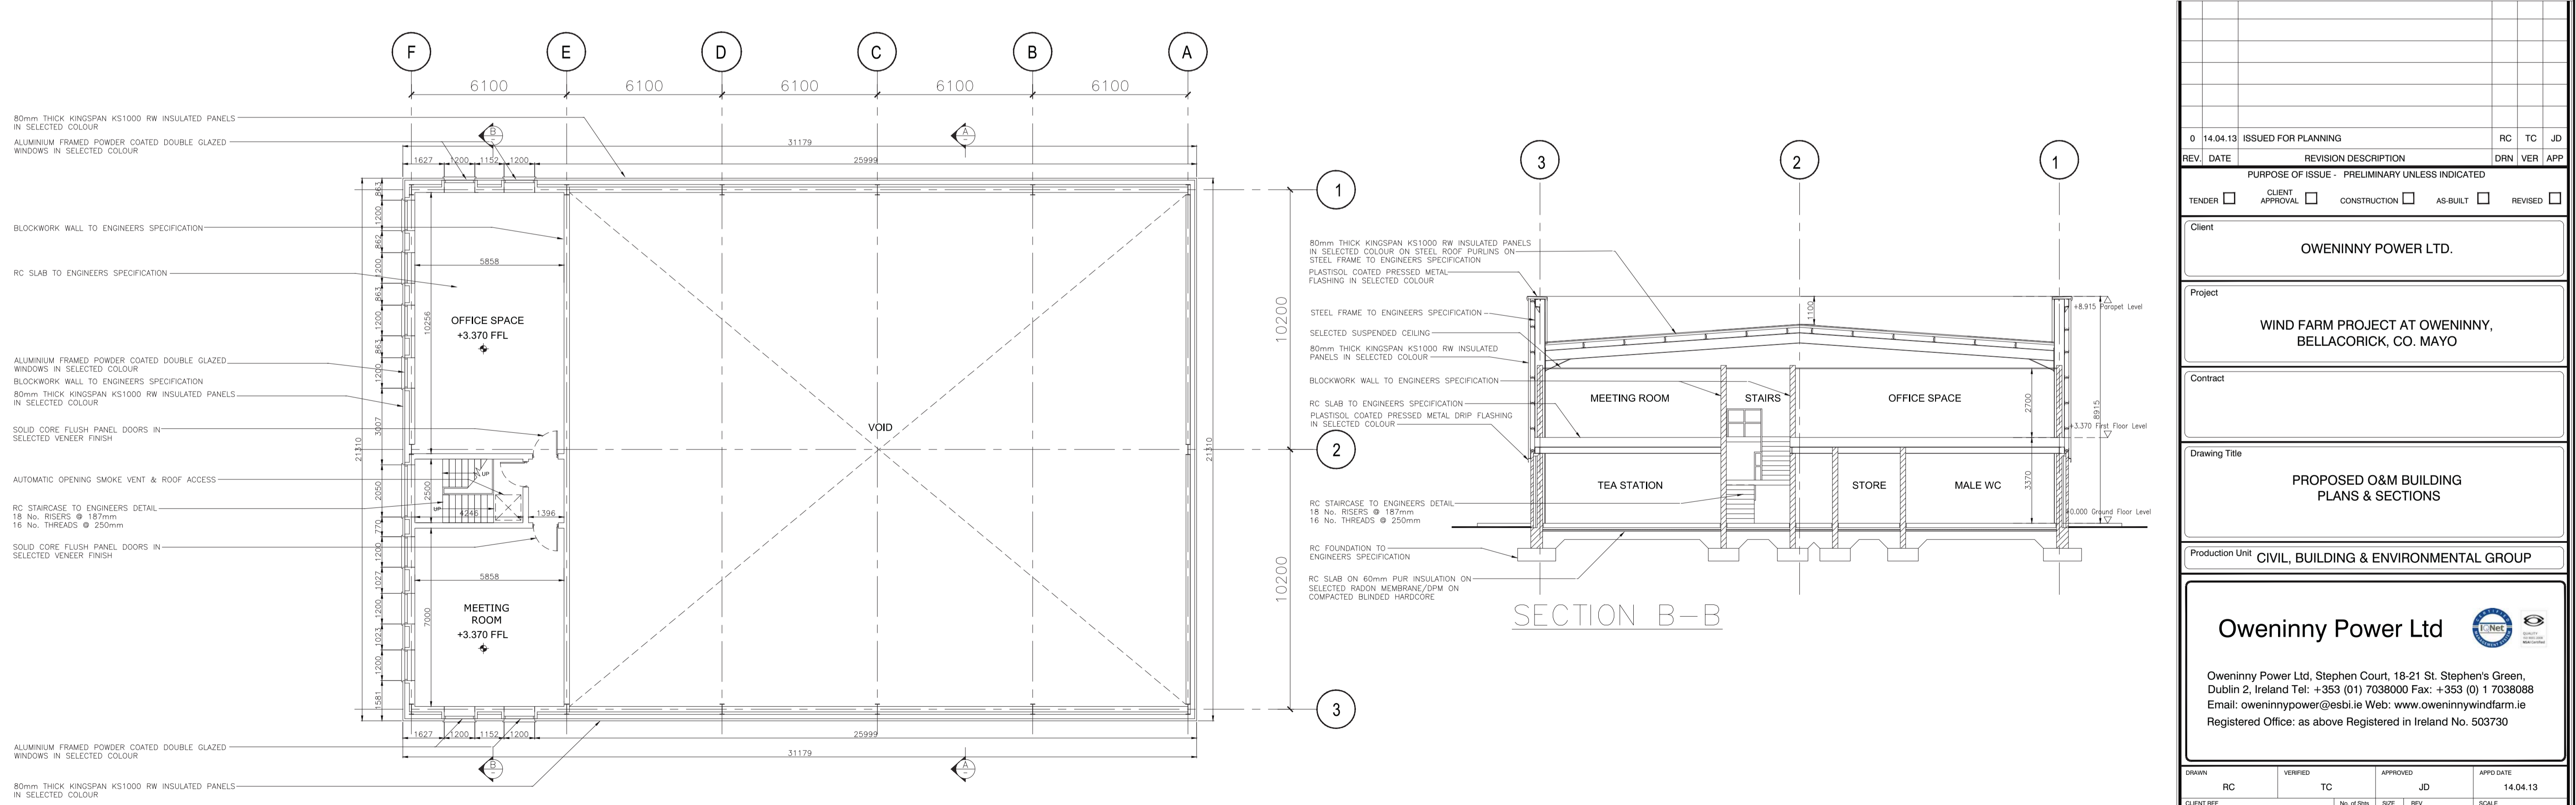

FIRST FLOOR PLAN

SECTION B-B

REV.	DATE	ISSUED FOR PLANNING	RC	TC	JD
0	14.04.13	ISSUED FOR PLANNING			
REV.	DATE	REVISION DESCRIPTION	DRN	VER	APP
PURPOSE OF ISSUE - PRELIMINARY UNLESS INDICATED					
TENDER	<input type="checkbox"/>	CLIENT APPROVAL	<input type="checkbox"/>	CONSTRUCTION	<input type="checkbox"/>
	<input type="checkbox"/>	AS-BUILT	<input type="checkbox"/>	REVISED	<input type="checkbox"/>
Client: OWENINNY POWER LTD.					
Project: WIND FARM PROJECT AT OWENINNY, BELLACORICK, CO. MAYO					
Contract:					
Drawing Title: PROPOSED O&M BUILDING PLANS & SECTIONS					
Production Unit: CIVIL, BUILDING & ENVIRONMENTAL GROUP					
<b>Oweninny Power Ltd</b> <small>Oweninny Power Ltd, Stephen Court, 18-21 St. Stephen's Green, Dublin 2, Ireland Tel: +353 (0)1 7038000 Fax: +353 (0)1 7038088 Email: oweninnypower@esbi.ie Web: www.oweninnywindfarm.ie Registered Office: as above Registered in Ireland No. 503730</small>					
DRAWN	RC	VERIFIED	TC	APPROVED	JD
CLIENT REF	1	No. of Sheets	A1	REV	0
DRAWING NUMBER				SCALE	1:125
QR320201-P-000-092					

COPYRIGHT © ESB ENGINEERING & FACILITY MANAGEMENT LIMITED.  
 All rights reserved. No part of this work may be modified or reproduced or copied in any form or by any means - graphic, electronic or mechanical, including photocopying, recording, taping or information-retrieval systems, or used for any purpose other than its designated purpose, without the written permission of ESB Engineering & Facility Management Ltd.