



PLAN
SCALE 1:250

Label	Hardstand Build-Up Material
1	100mm THICK CLAUSE 803 CAPPING MATERIAL OR SIMILAR
2	450mm (MIN.) THICK CLAUSE 610 MATERIAL OR SIMILAR
3	TERRAM 2000 MEMBRANE OR SIMILAR

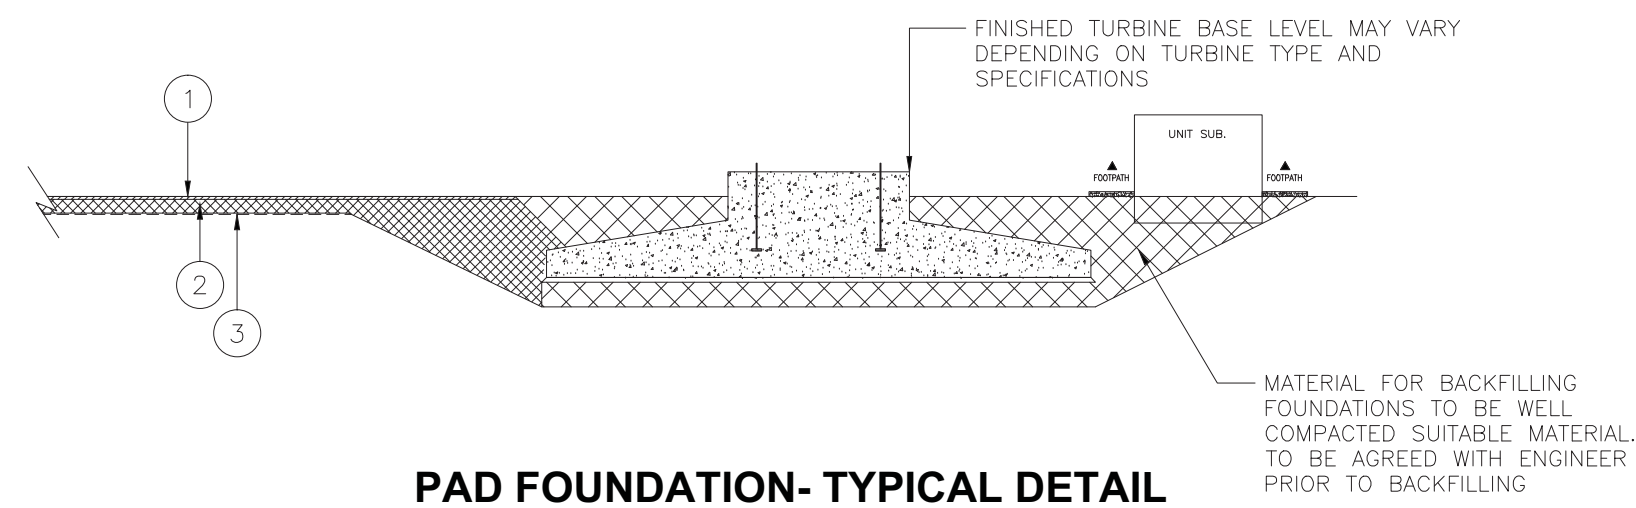

PAD FOUNDATION- TYPICAL DETAIL
SCALE 1:250

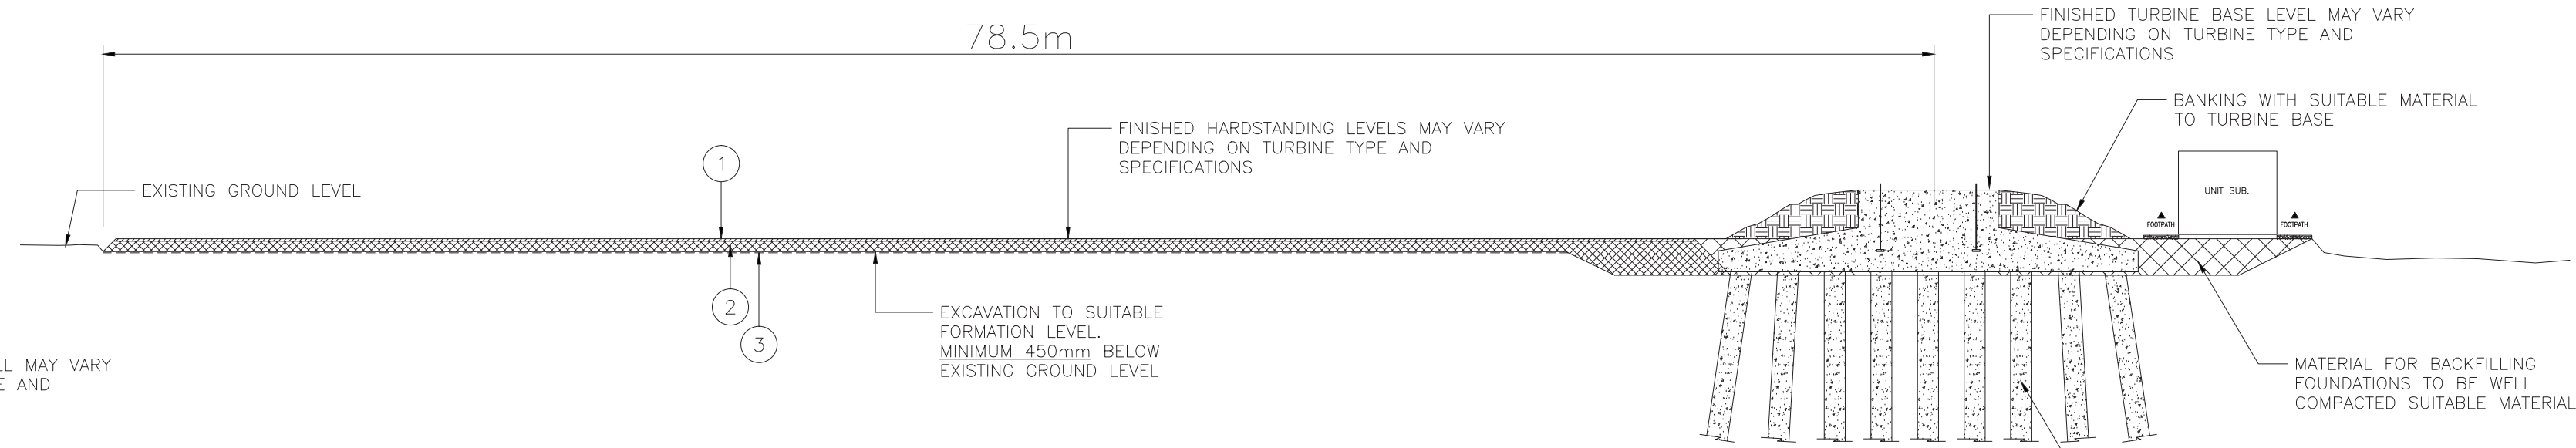


SECTION
SCALE 1:250

PILED FOUNDATION- TYPICAL DETAIL
SCALE 1:250

NOTES:

SHAPE & DIMENSIONS OF FOUNDATION AND HARDSTANDING ARE INDICATIVE ONLY AND MAY VARY DEPENDING ON TURBINE TYPE

CUT & FILL REQUIREMENTS WILL VARY AT EACH TURBINE LOCATION. PRELIMINARY INDICATIONS ARE IDENTIFIED ON SITE LAYOUT DRAWINGS

0	01.03.13	ISSUED FOR PLANNING	PM	MB	JC
REV.	DATE	REVISION DESCRIPTION	DRN	VER	APP
PURPOSE OF ISSUE - PRELIMINARY UNLESS INDICATED					
TENDER	<input type="checkbox"/>	CLIENT APPROVAL	<input checked="" type="checkbox"/>	CONSTRUCTION	<input type="checkbox"/>
		AS-BUILT	<input type="checkbox"/>	REVISED	<input type="checkbox"/>
Client OWENINNY POWER LTD.					
Project WIND PROJECT AT OWENINNY, BELLACORICK, CO. MAYO					
Contract					
Drawing Title TURBINE AND HARDTSANDING CONSTRUCTION DETAILS					
Production Unit CIVIL, BUILDING & ENVIRONMENTAL GROUP					
Oweninny Power Ltd  Oweninny Power Ltd, Stephen Court, 18-21 St. Stephen's Green, Dublin 2, Ireland Tel: +353 (0)1 7038000 Fax: +353 (0) 1 7038088 Email: oweninnypower@esbi.ie Web: www.oweninnypower.com Registered Office: as above Registered in Ireland No. 503730					
DRAWN	VERIFIED	APPROVED	APPRO DATE		
PM	MB	JC	01.03.2013		
CLIENT REF	No. of SHEETS	SIZE	REV	SCALE	
	1	A1	0	AS SHOWN	
DRAWING NUMBER QR320201-P-000-042					

COPYRIGHT © ESSI ENGINEERING & FACILITY MANAGEMENT LIMITED.
All rights reserved. No part of this work may be modified or reproduced or copied in any form or by any means - graphic, electronic or mechanical, including photocopying, recording, taping or information-and-retrieval system, or used for any purpose other than its designated purpose, without the written permission of ESSI Engineering & Facility Management Ltd.