



SECTION A-A

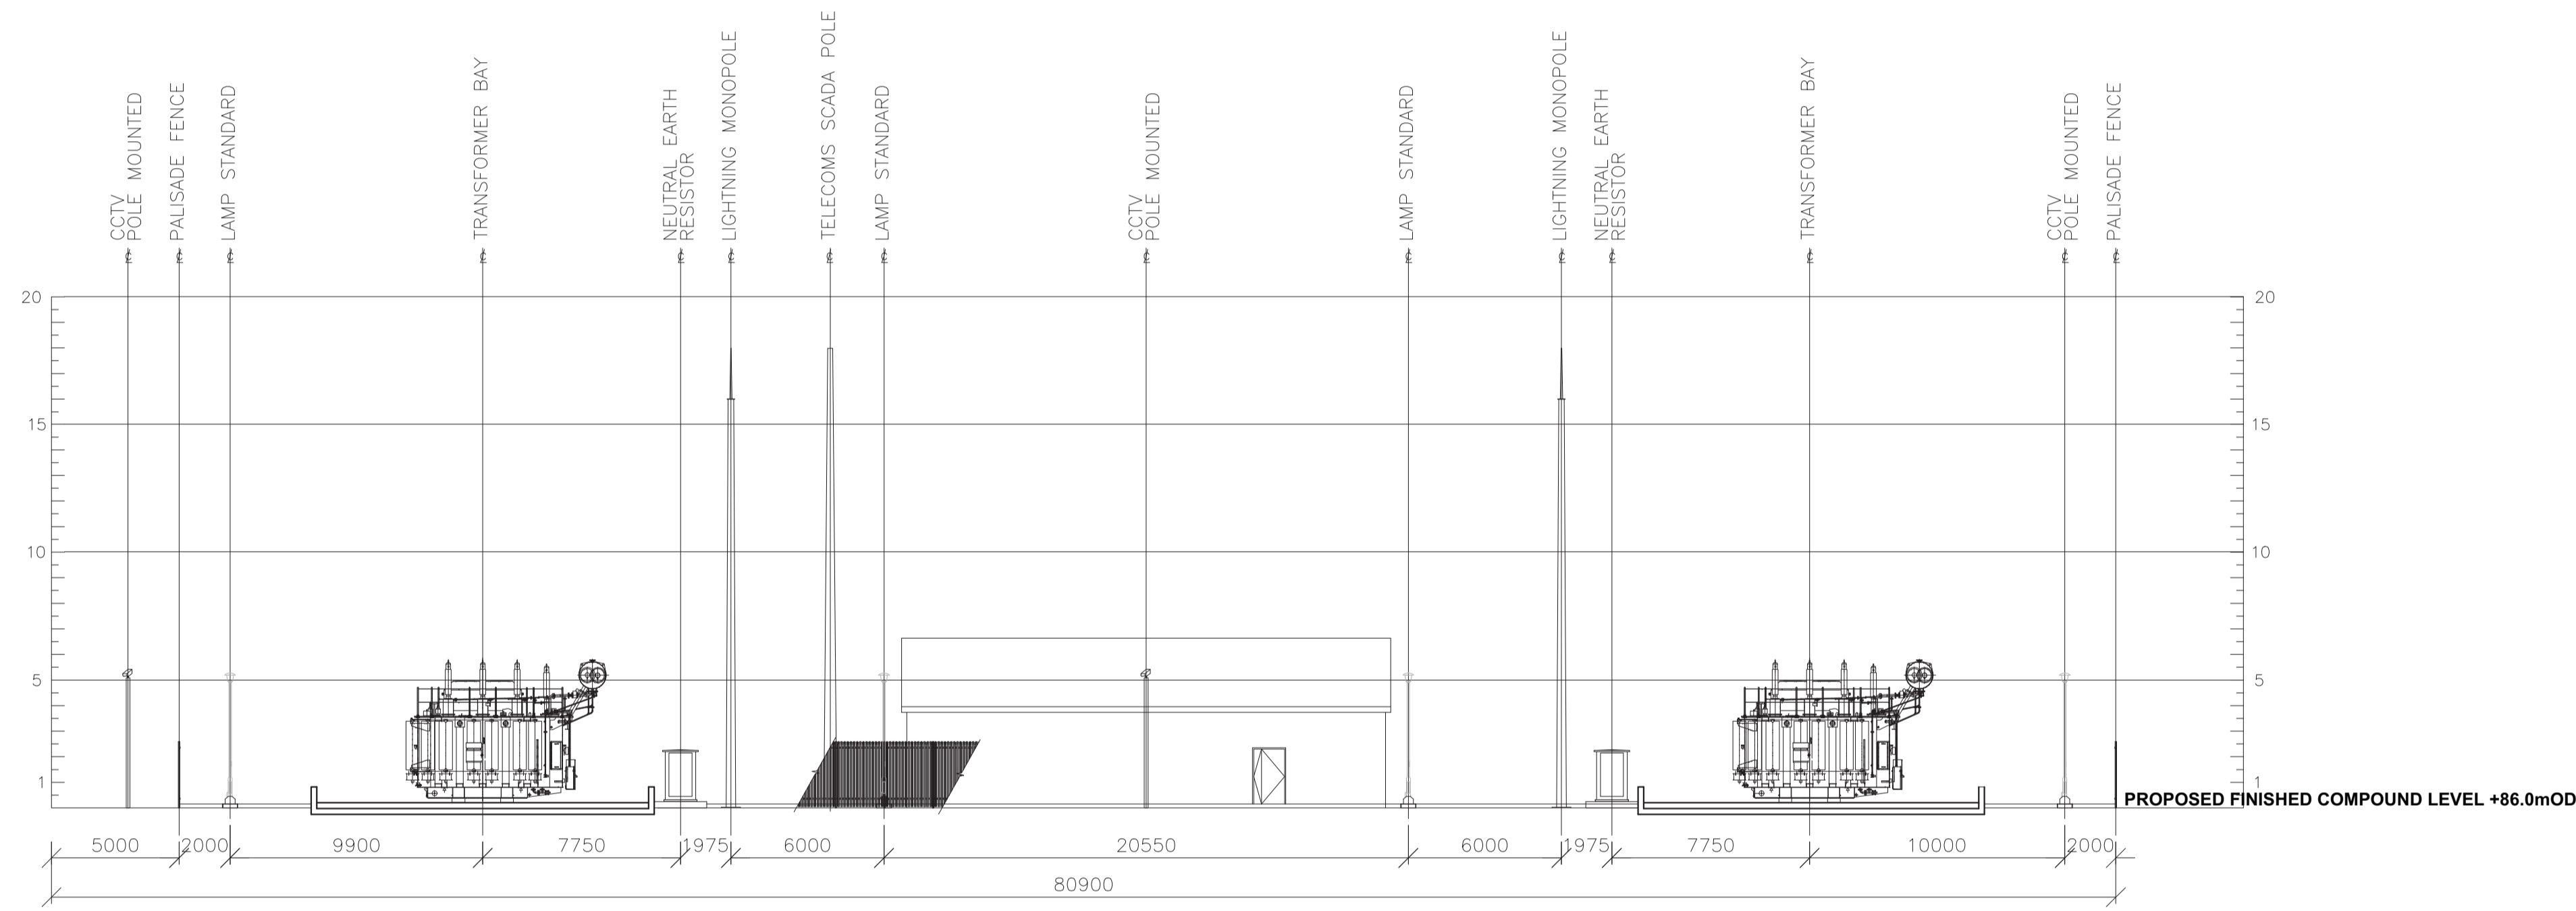

SECTION B-B

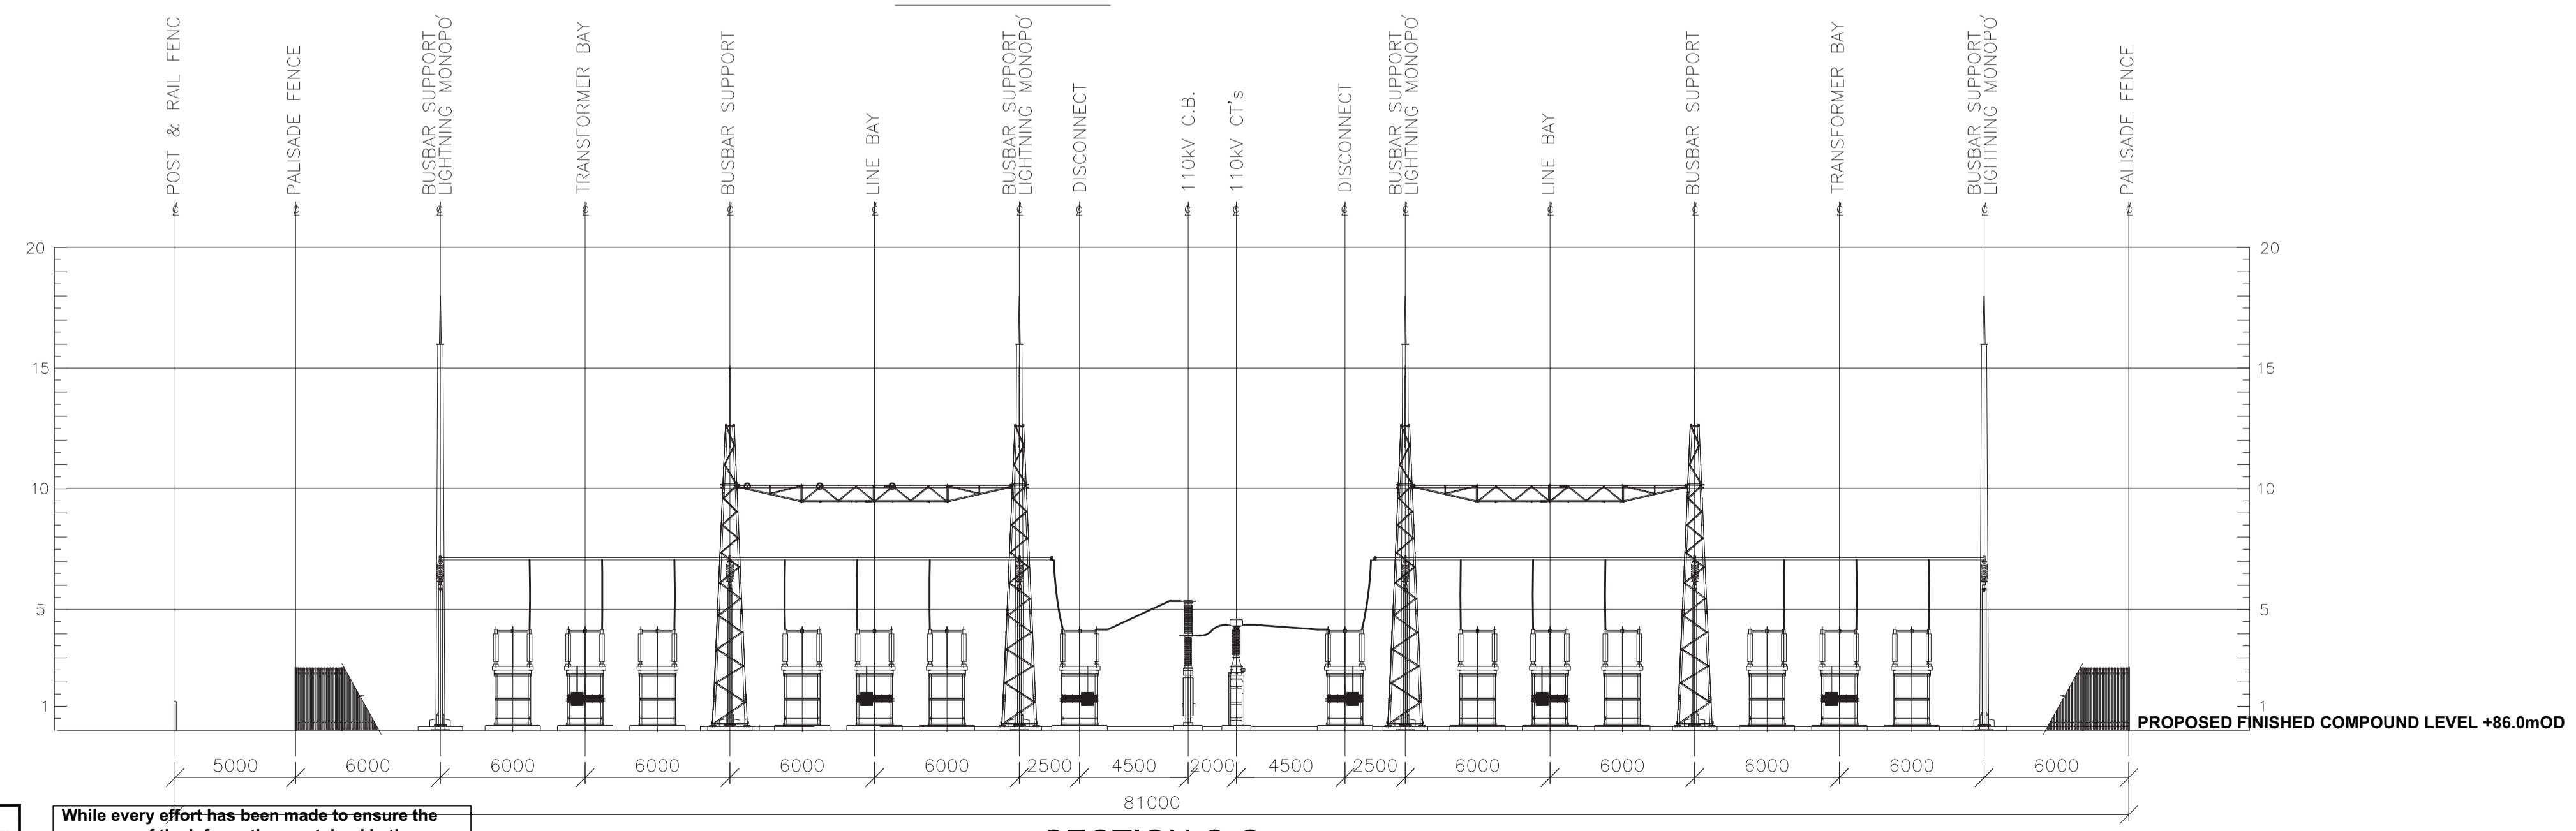


SECTION C-C

- Notes:
- LIGHTNING MONOPOLE POSITION INDICATIVE ONLY & SUBJECT TO A LIGHTNING PROTECTION STUDY.

ASSOCIATED DRAWINGS:

- FOR BUILDINGS DETAILS SEE DRAWING NO. QR-320201-P-000-074
- QR-320201-P-000-075
- QR-320201-P-000-076
- QR-320201-P-000-077
- QR-320201-P-000-078

REV	DATE	PURPOSE OF ISSUE - PRELIMINARY UNLESS INDICATED	PM	PK	JC
0	15.04.13	ISSUED FOR PLANNING			
TENDER <input type="checkbox"/> CLIENT APPROVAL <input type="checkbox"/> CONSTRUCTION <input type="checkbox"/> AS-BUILT <input type="checkbox"/> REVISED <input type="checkbox"/>					
Client: OWENINNY POWER LTD.					
Project: WIND FARM PROJECT AT OWENINNY, BELLACORICK, CO. MAYO					
Contract:					
Drawing Title: OWENINNY WINDFARM PROPOSED 110kV STATION SUBSTATION 1 SECTIONS					
Production Unit: CIVIL, BUILDING & ENVIRONMENTAL GROUP					
Oweninny Power Ltd  Oweninny Power Ltd, Stephen Court, 18-21 St. Stephen's Green, Dublin 2, Ireland Tel: +353 (0)1 7038000 Fax: +353 (0) 1 7038088 Email: oweninnypower@esbi.ie Web: www.oweninnypower.com Registered Office: as above Registered in Ireland No. 503730					
DRAWN	VERIFIED	APPROVED	APPRO DATE		
PM	PK	JC	15.04.13		
CLIENT REF	No. of SHEETS	SIZE	REV	SCALE	
	1	A1	0	1:200	
DRAWING NUMBER: QR320201-P-000-044					

COPYRIGHT © ESSI ENGINEERING & FACILITY MANAGEMENT LIMITED. All rights reserved. No part of this work may be modified or reproduced or copied in any form or by any means, graphic, electronic or mechanical, including photocopying, recording, taping or information-and-retrieval system, or used for any purpose other than its designated purpose, without the written permission of ESSI Engineering & Facility Management Ltd.

While every effort has been made to ensure the accuracy of the information contained in the drawings, Oweninny Power Limited cannot be held responsible for errors or omissions.