



SECTION A-A

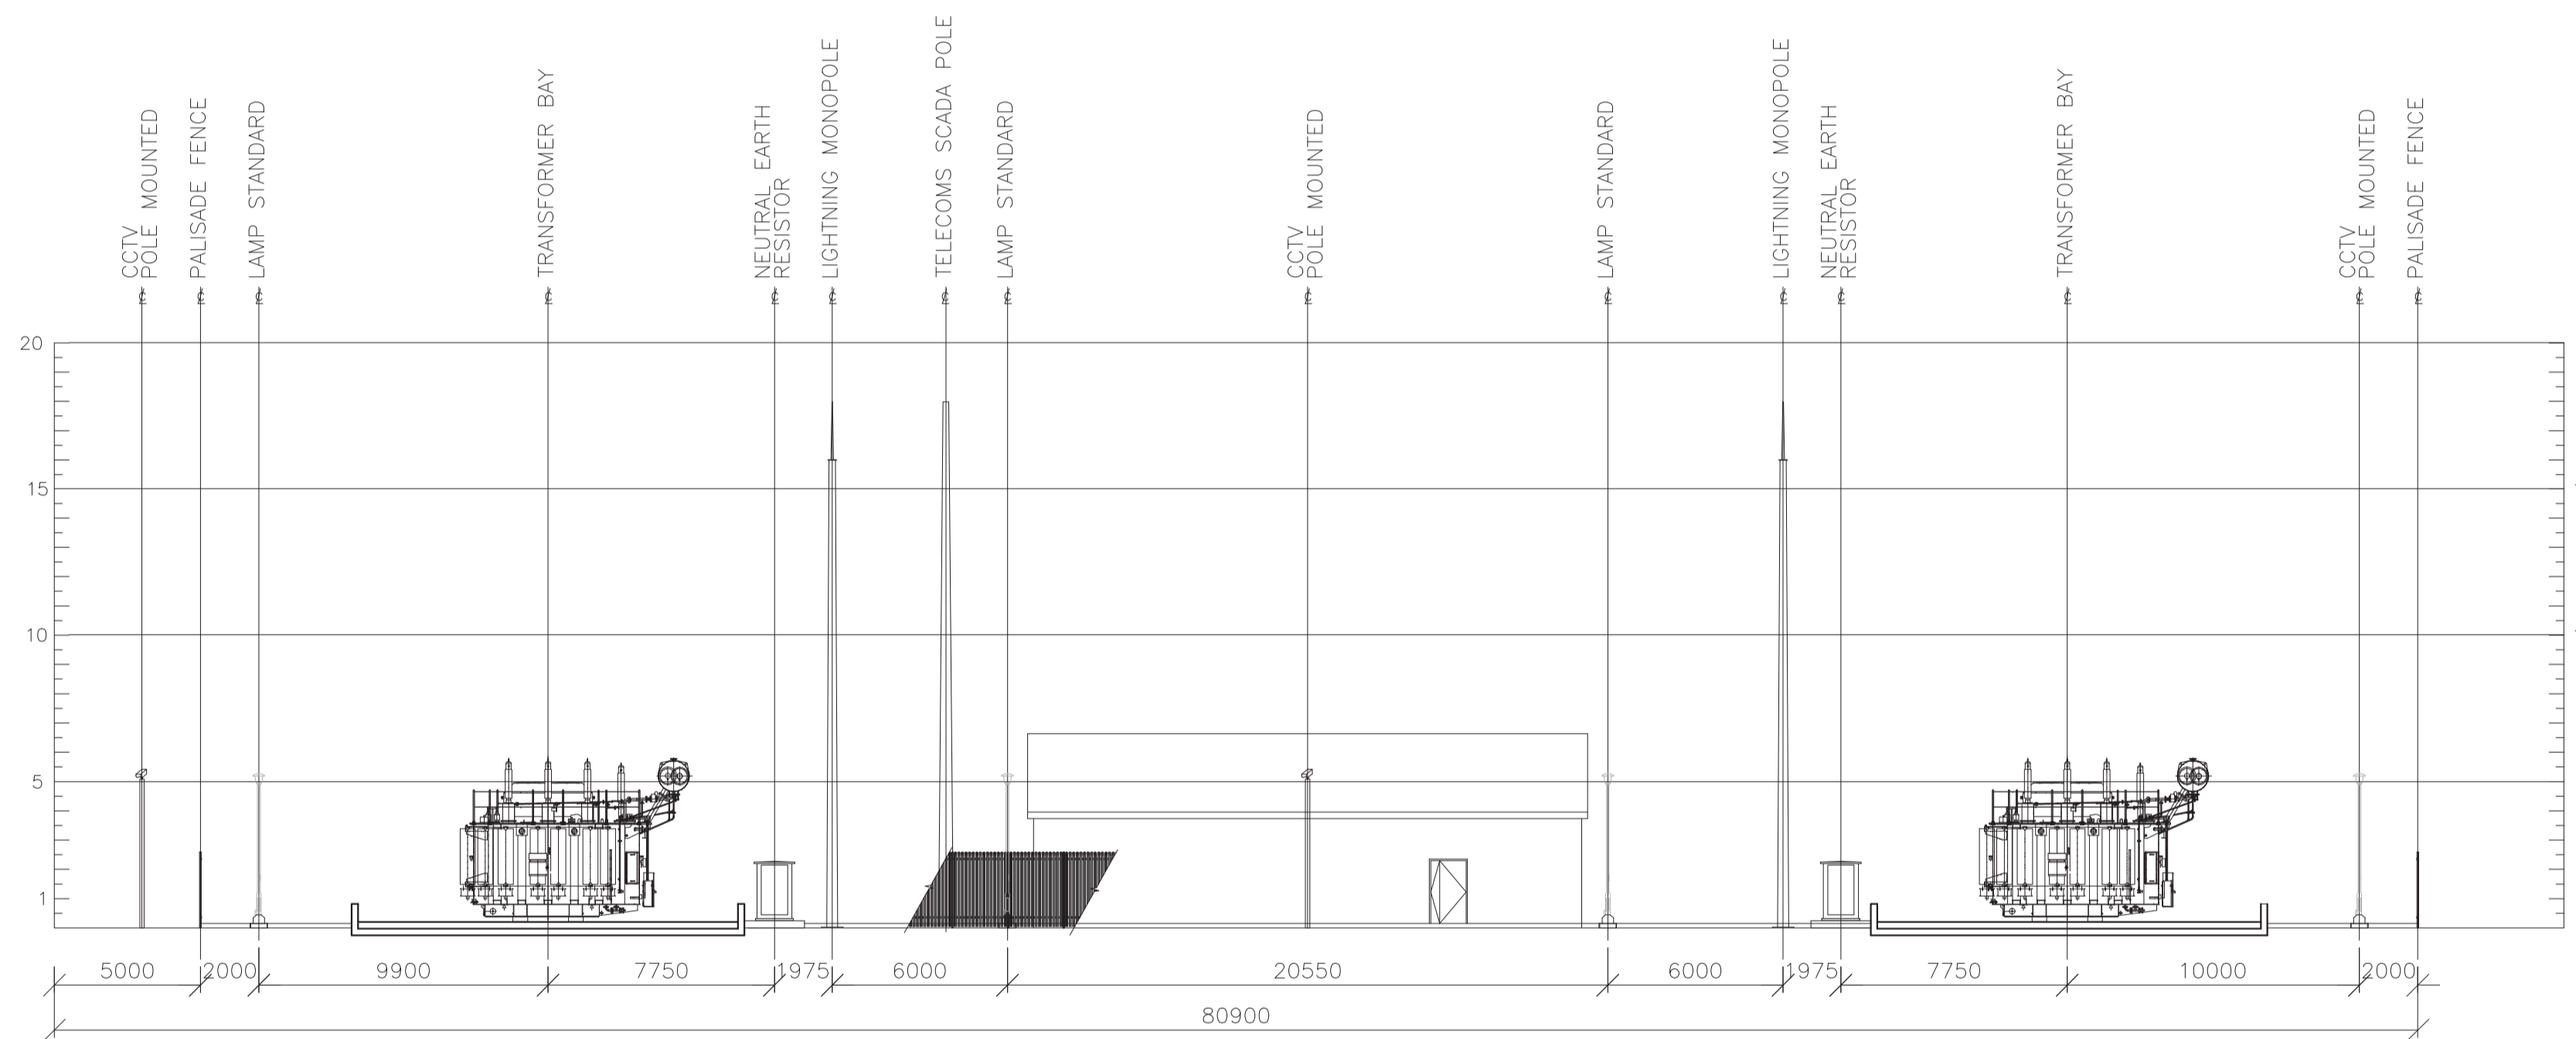

SECTION B-B

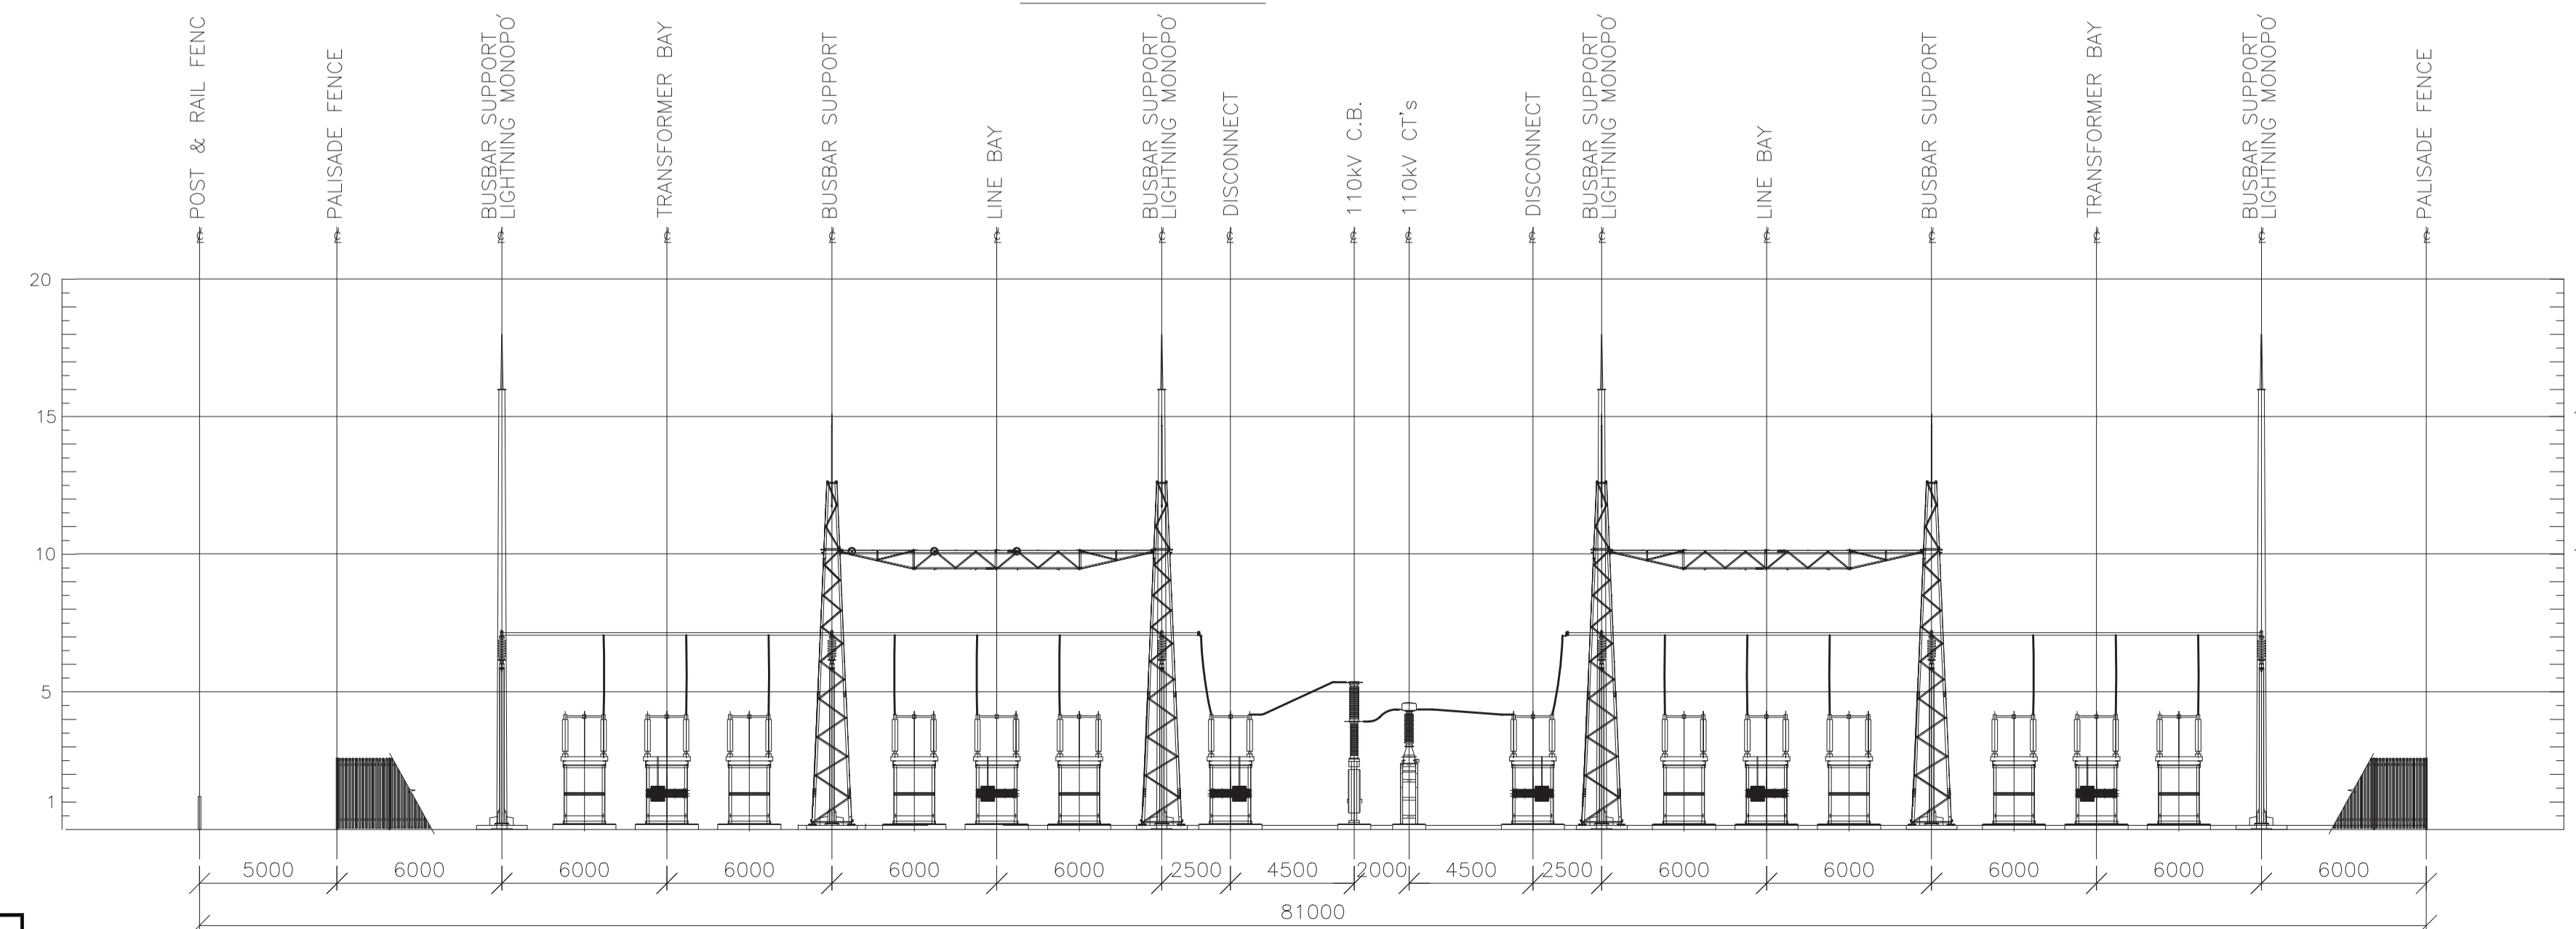

SECTION C-C

- Notes:
- LIGHTNING MONOPOLE POSITION INDICATIVE ONLY & SUBJECT TO A LIGHTNING PROTECTION STUDY.

ASSOCIATED DRAWINGS:

- FOR BUILDINGS DETAILS SEE DRAWING NO. QR-320201-P-000-074  
QR-320201-P-000-075  
QR-320201-P-000-076  
QR-320201-P-000-077  
QR-320201-P-000-078

REV	DATE	ISSUED FOR PLANNING	PM	PK	JC
0	15.04.13	ISSUED FOR PLANNING			
PURPOSE OF ISSUE - PRELIMINARY UNLESS INDICATED					
TENDER	<input type="checkbox"/>	CLIENT APPROVAL	<input type="checkbox"/>	CONSTRUCTION	<input type="checkbox"/>
		AS-BUILT	<input type="checkbox"/>	REVISED	<input type="checkbox"/>
Client <b>OWENINNY POWER LTD.</b>					
Project <b>WIND FARM PROJECT AT OWENINNY, BELLACORICK, CO. MAYO</b>					
Contract					
Drawing Title <b>OWENINNY WINDFARM PROPOSED 110kV STATION SUBSTATION 4 SECTIONS</b>					
Production Unit <b>CIVIL, BUILDING &amp; ENVIRONMENTAL GROUP</b>					
<p><b>Oweninny Power Ltd</b></p> <p>Oweninny Power Ltd, Stephen Court, 18-21 St. Stephen's Green, Dublin 2, Ireland Tel: +353 (0)1 7038000 Fax: +353 (0) 1 7038088 Email: oweninnypower@esbi.ie Web: www.oweninnywindfarm.ie Registered Office: as above Registered in Ireland No. 503730</p>					
DRAWN	VERIFIED	APPROVED	APPRO DATE		
PM	PK	JC	15.04.13		
CLIENT REF	No. of SHEETS	SIZE	REV	SCALE	
	1	A1	0	1:200	
DRAWING NUMBER <b>QR320201-P-000-050</b>					