

Notes:

For compound locations and drainage see drawings :

- QR-320201-P-000-016
- QR-320201-P-000-020
- QR-320201-P-000-025
- QR-320201-P-000-030
- QR-320201-P-000-031
- QR-320201-P-000-037

Final temporary location may vary depending on construction sequence implemented.


Finished compound level to be selected following detailed site investigation.


Office to be typically cabins / container type facilities.

All foul water will be collected in holding tanks, emptied routinely and disposed of in a licenced facility. The shown location may vary between compounds depending on contractors preferred setup and levels at each location to provide for suitable gradient to holding tank.

Fencing around compound typically chainlink type fencing but may vary depending on security arrangement implemented by different contractors.

Compound typically powered by diesel generator, banded and re-fuelled in an environmentally safe manner.

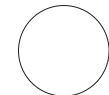 **FOUL WATER HOLDING TANK (LOCATION MAY VARY)**

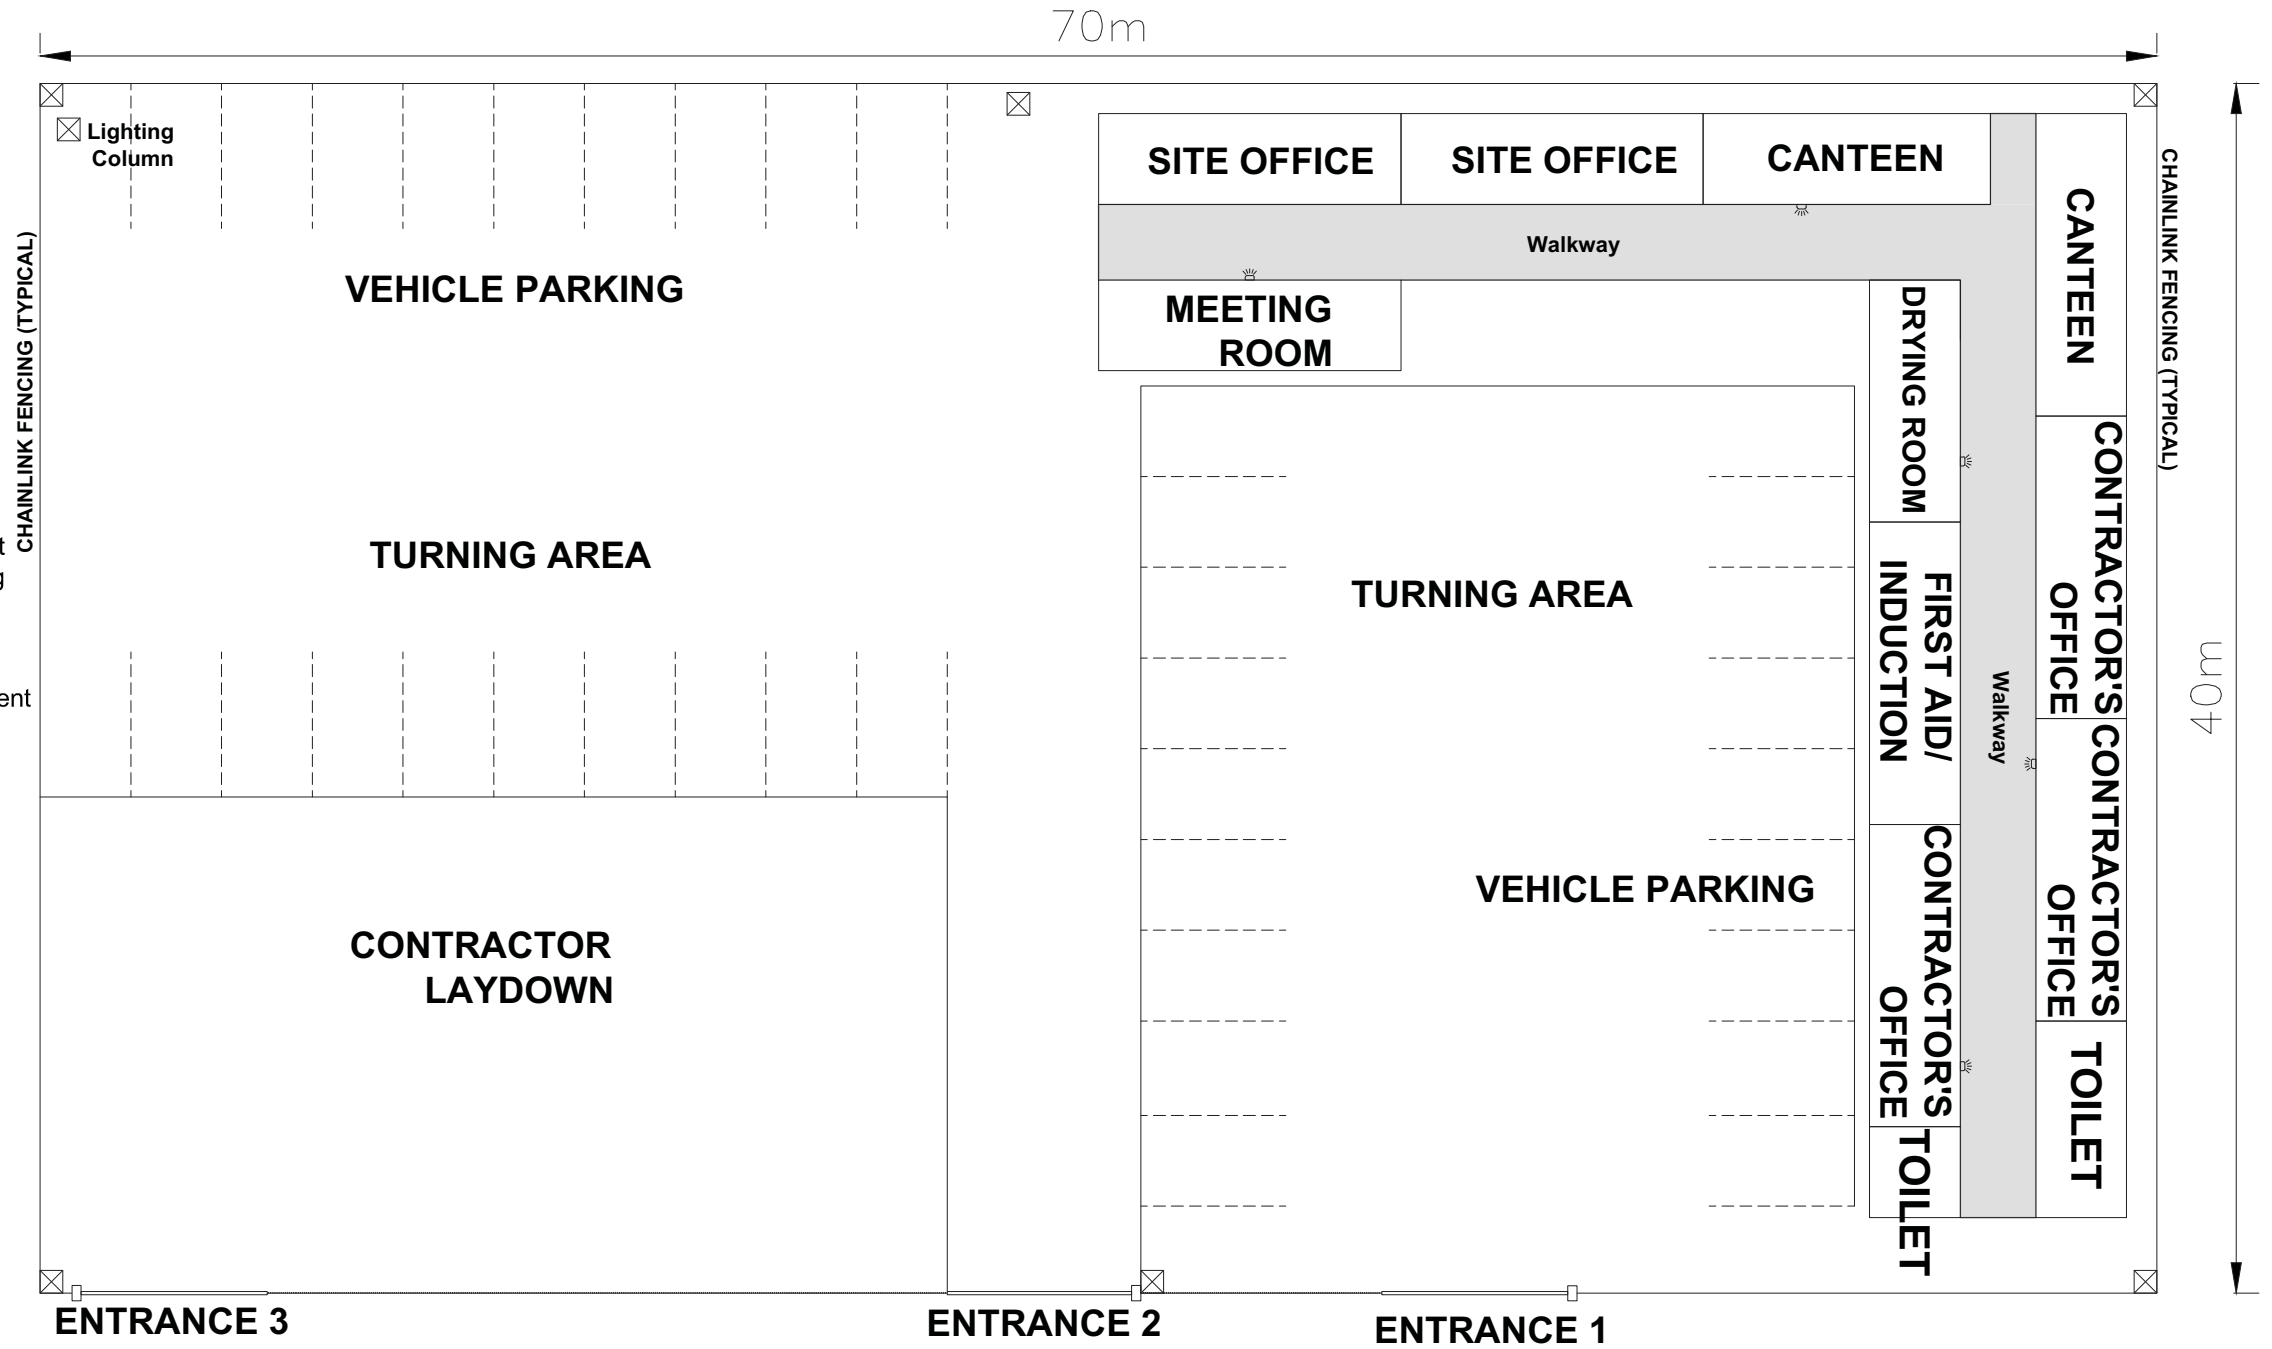

Rev	Date	Revision description	Drm.	Ver.	App	
0	21.03.13	ISSUED FOR PLANNING		PM	PK	JC

**Purpose of issue - Preliminary unless indicated**

Tender  Client approval  Construction  As-built  Revised

**Oweninny Power Ltd**



Oweninny Power Ltd, Stephen Court, 18-21 St. Stephen's Green, Dublin 2, Ireland Tel: +353 (01) 7038000 Fax: +353 (0) 1 7038088 Email: oweninnypower@esbi.ie Web: www.oweninnywindfarm.ie Registered Office: as above Registered in Ireland No. 503730

**Client**  
OWENINNY POWER LTD.

**Project**  
WIND FARM PROJECT AT OWENINNY, BELLACORICK, CO. MAYO

**Contract**

**Drawing title**  
TEMPORARY SITE COMPOUND LAYOUT PLAN

**Production unit**  
CIVIL, BUILDING & ENVIRONMENTAL GROUP

COPYRIGHT © ESBI ENGINEERING & FACILITY MANAGEMENT LIMITED. All rights reserved. No part of this work may be modified or reproduced or copied in any form or by any means - graphic, electronic or mechanical, including photocopying, recording, taping or information-and-retrieval system, or used for any purpose other than its designated purpose, without the written permission of ESBI Engineering & Facility Management Ltd.

<b>Drawn</b> PM	<b>Verified</b> PK	<b>Approved</b> JC	<b>Approved date</b> 23.03.2013
<b>Client ref.</b>	<b>No. of sheets</b> 1	<b>Size</b> A3	<b>Rev</b> 0
			<b>Scale</b> 1:250

**Drawing number**  
QR320201-P-000-051