



ELEVATION OF FENCE (1:20)

SIDE ELEVATION OF POST (1:20)

PALES & PLINTH DETAILS (1:20)

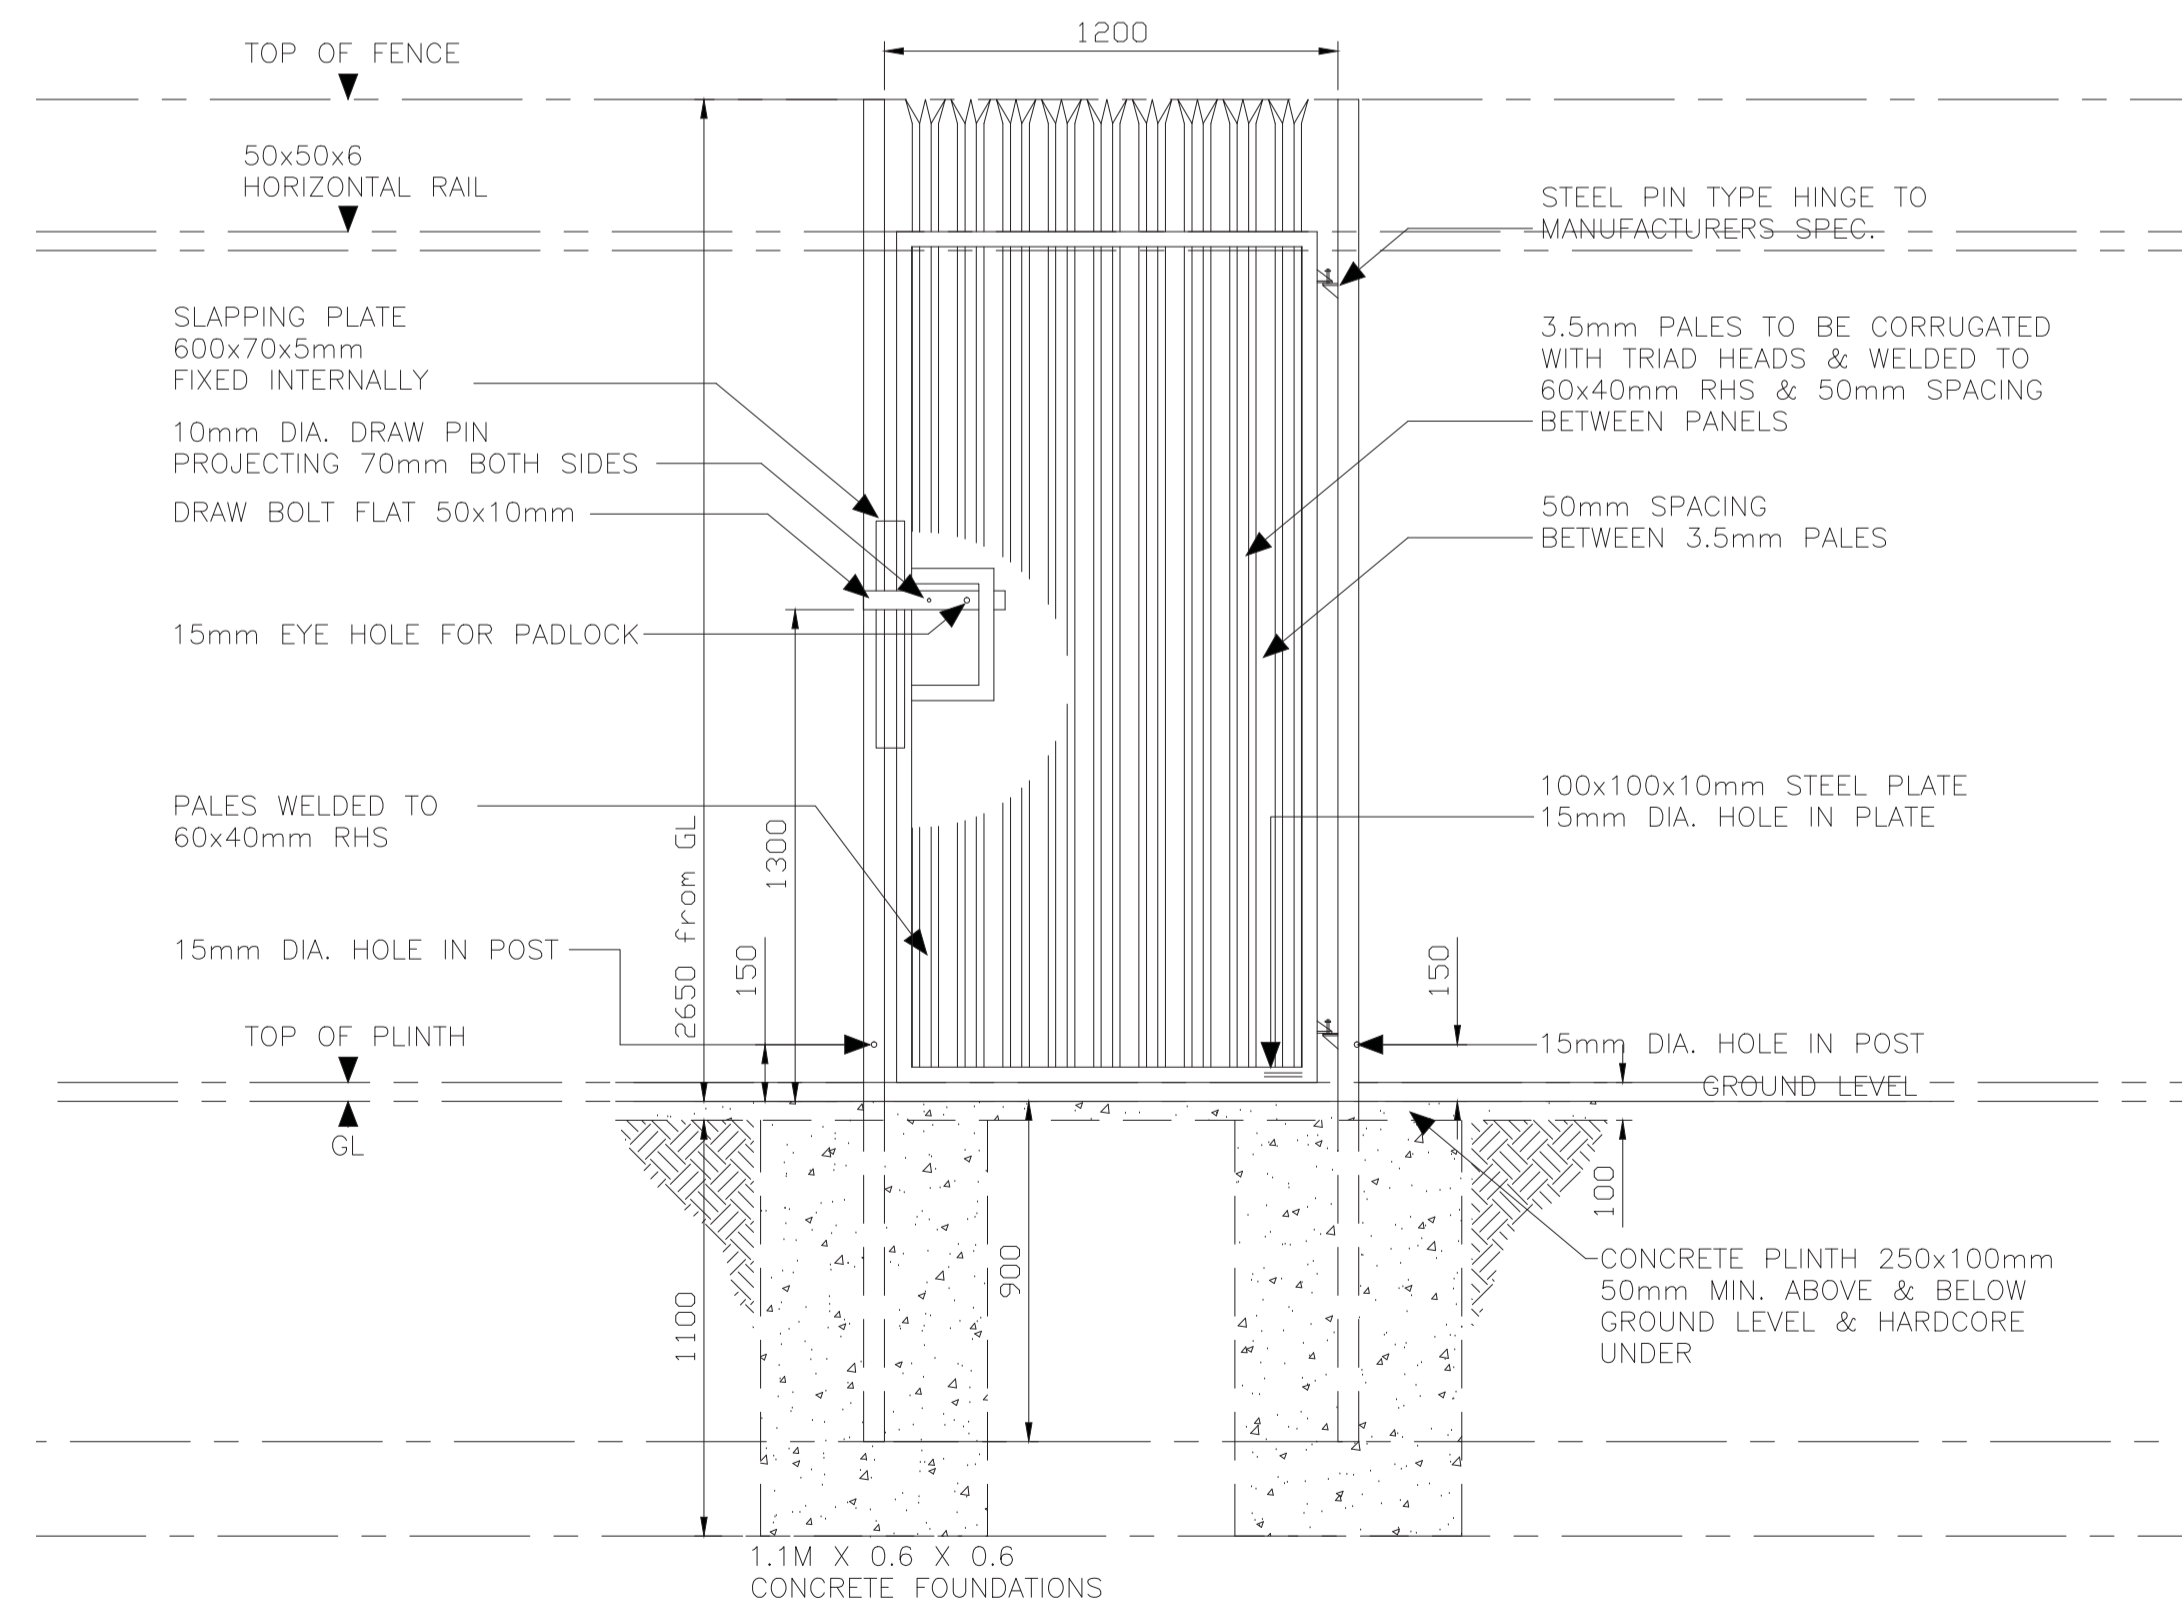

TYPICAL ELEVATION OF INWARD OPENING GATE (1:20)

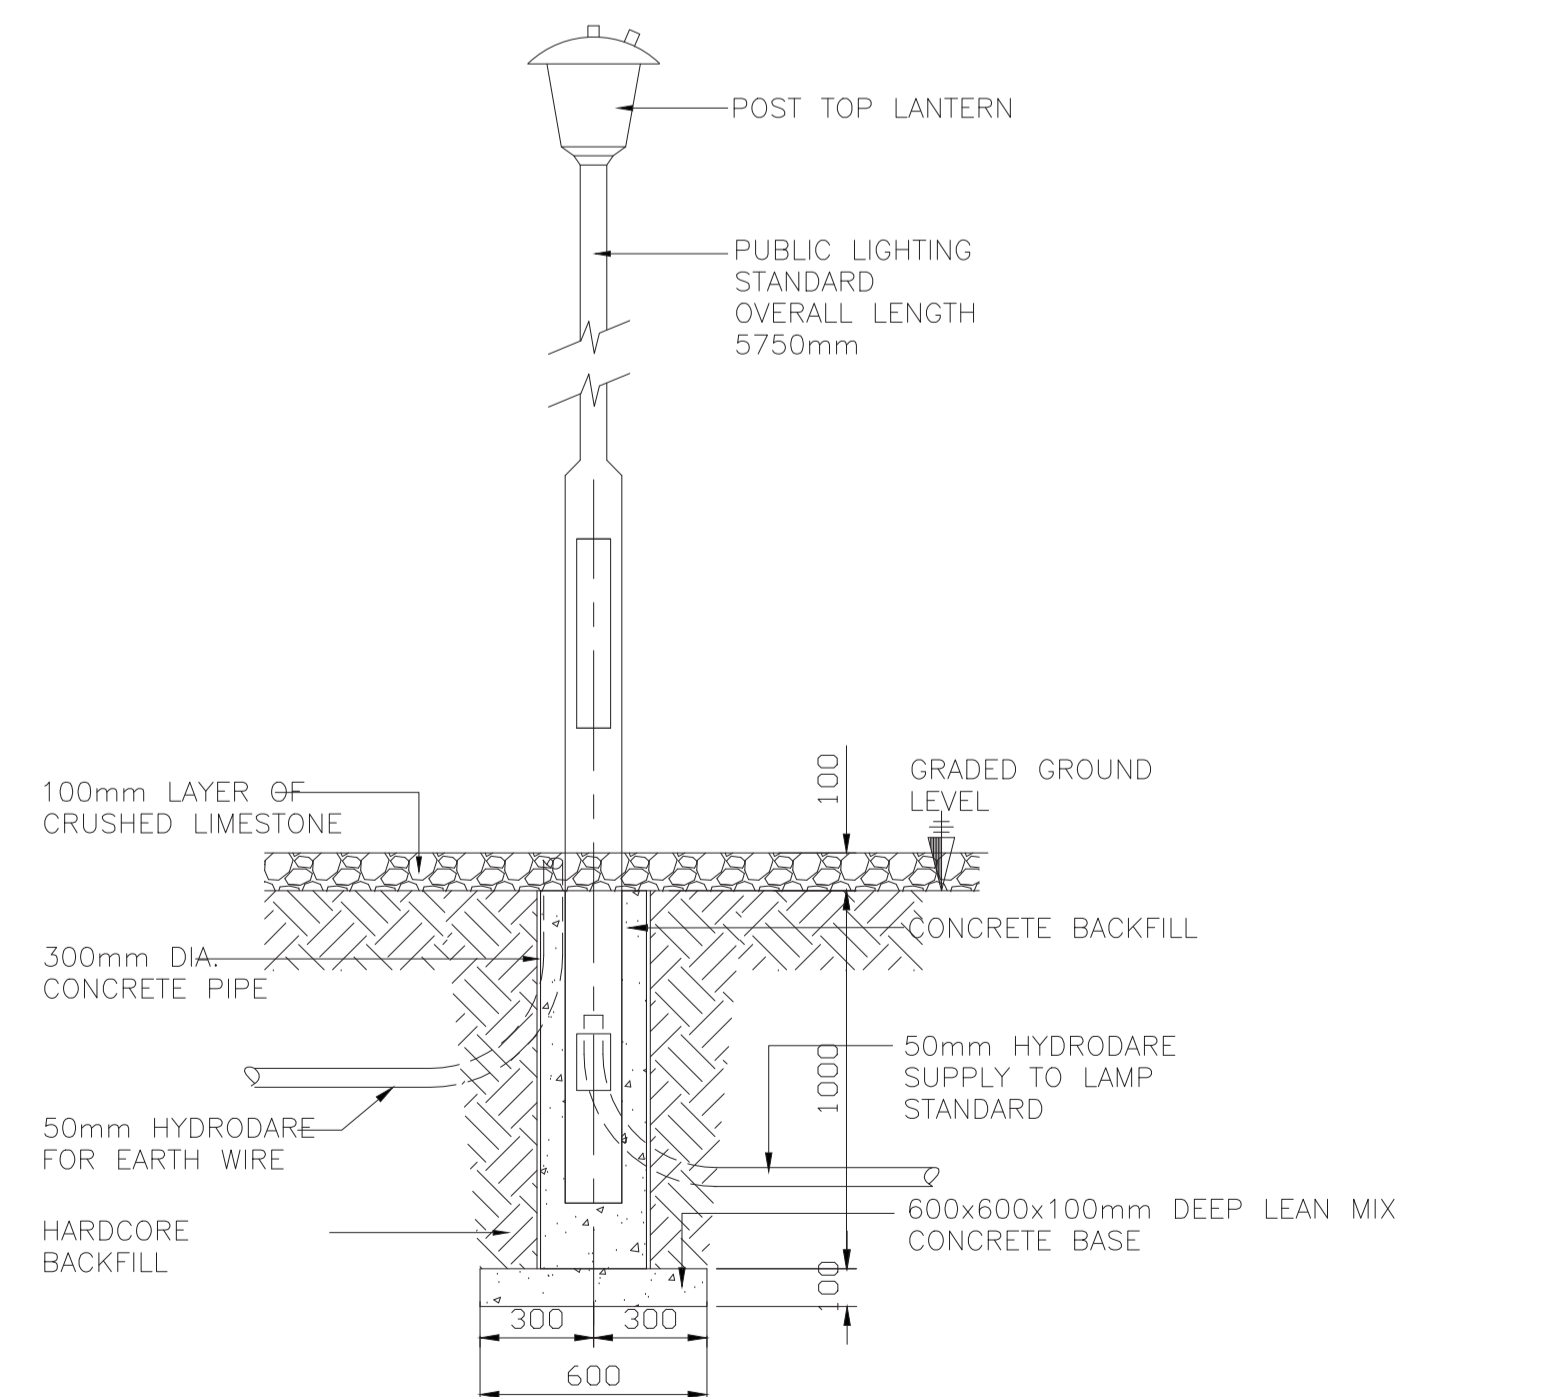

ELEVATION OF LIGHTING DETAILS (1:20)

0	25.03.13	ISSUED FOR PLANNING		PM	MB	JC
REV.	DATE	REVISION DESCRIPTION		DRN	VER	APP
PURPOSE OF ISSUE - PRELIMINARY UNLESS INDICATED						
TENDER	<input type="checkbox"/>	CLIENT APPROVAL	<input checked="" type="checkbox"/>	CONSTRUCTION	<input type="checkbox"/>	AS-BUILT
						REVISED
Client	OWENINNY POWER LTD.					
Project	WIND FARM PROJECT AT OWENINNY, BELLACORICK, CO. MAYO					
Contract						
Drawing Title	OWENINNY WINDFARM PALLISADE FENCE, SINGLE GATE DETAILS AND LIGHTING DETAILS					
Production Unit	CIVIL, BUILDING & ENVIRONMENTAL GROUP					
<p>Oweninny Power Ltd</p> <p>Oweninny Power Ltd, Stephen Court, 18-21 St. Stephen's Green, Dublin 2, Ireland Tel: +353 (0) 1 7038000 Fax: +353 (0) 1 7038088 Email: oweninnypower@esbi.ie Web: www.oweninnywindfarm.ie Registered Office: as above Registered in Ireland No. 503730</p>						
DRAWN	PM	VERIFIED	MB	APPROVED	JC	APPRO DATE
CLIENT REF		No. of SHEETS	1	SIZE	A1	REV
						0
						SCALE
						As Shown
DRAWING NUMBER						
QR320201-P-000-055						