

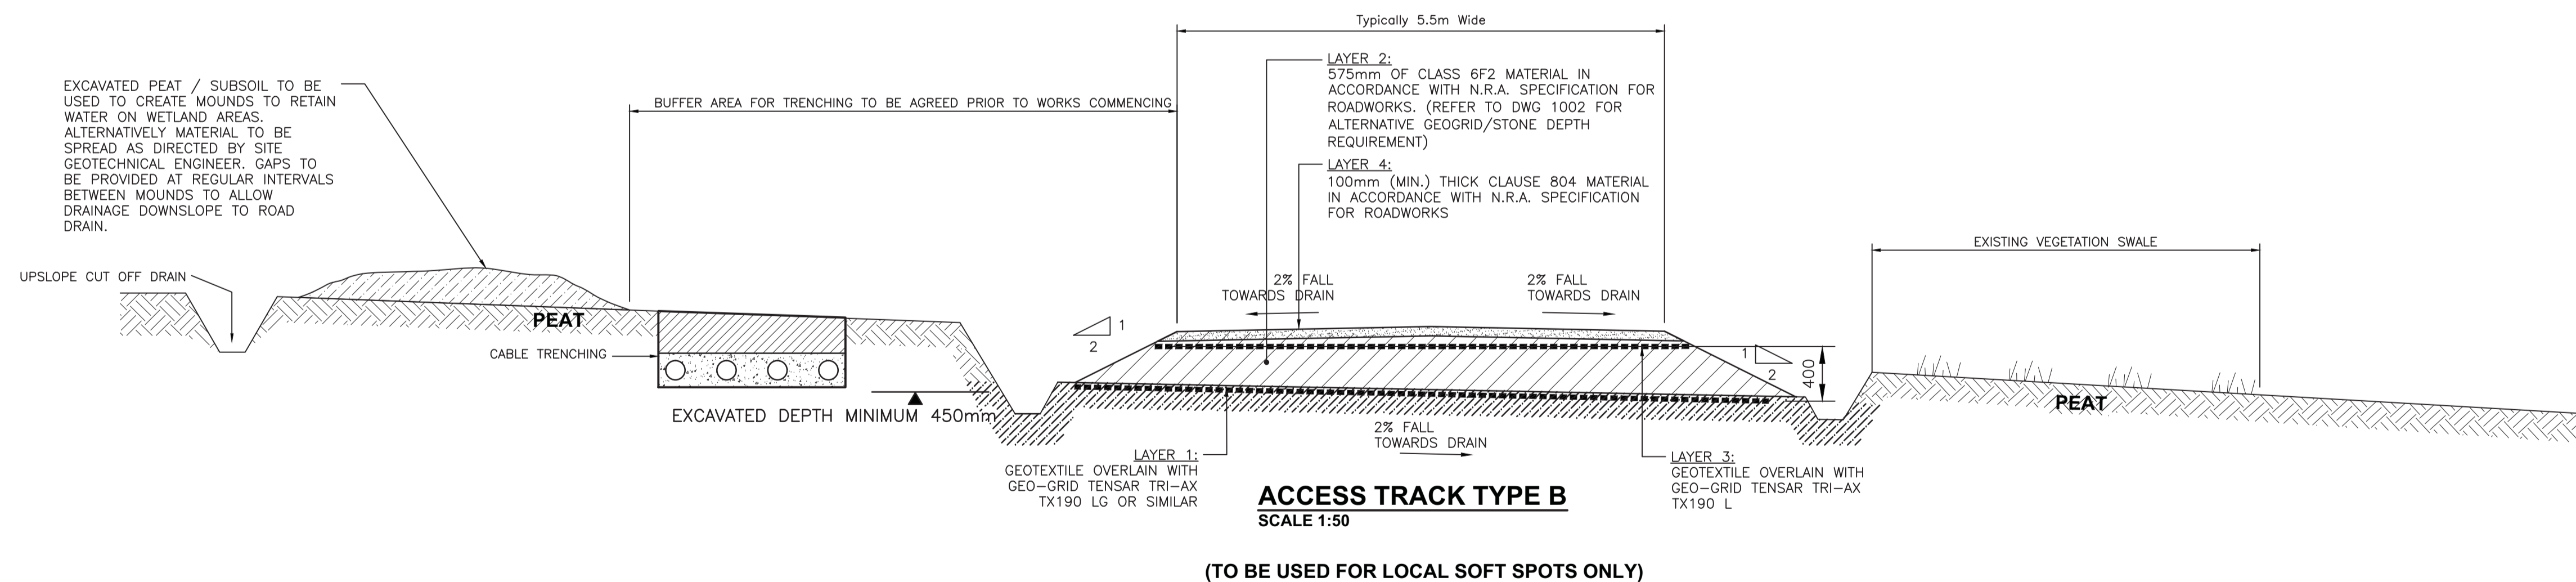
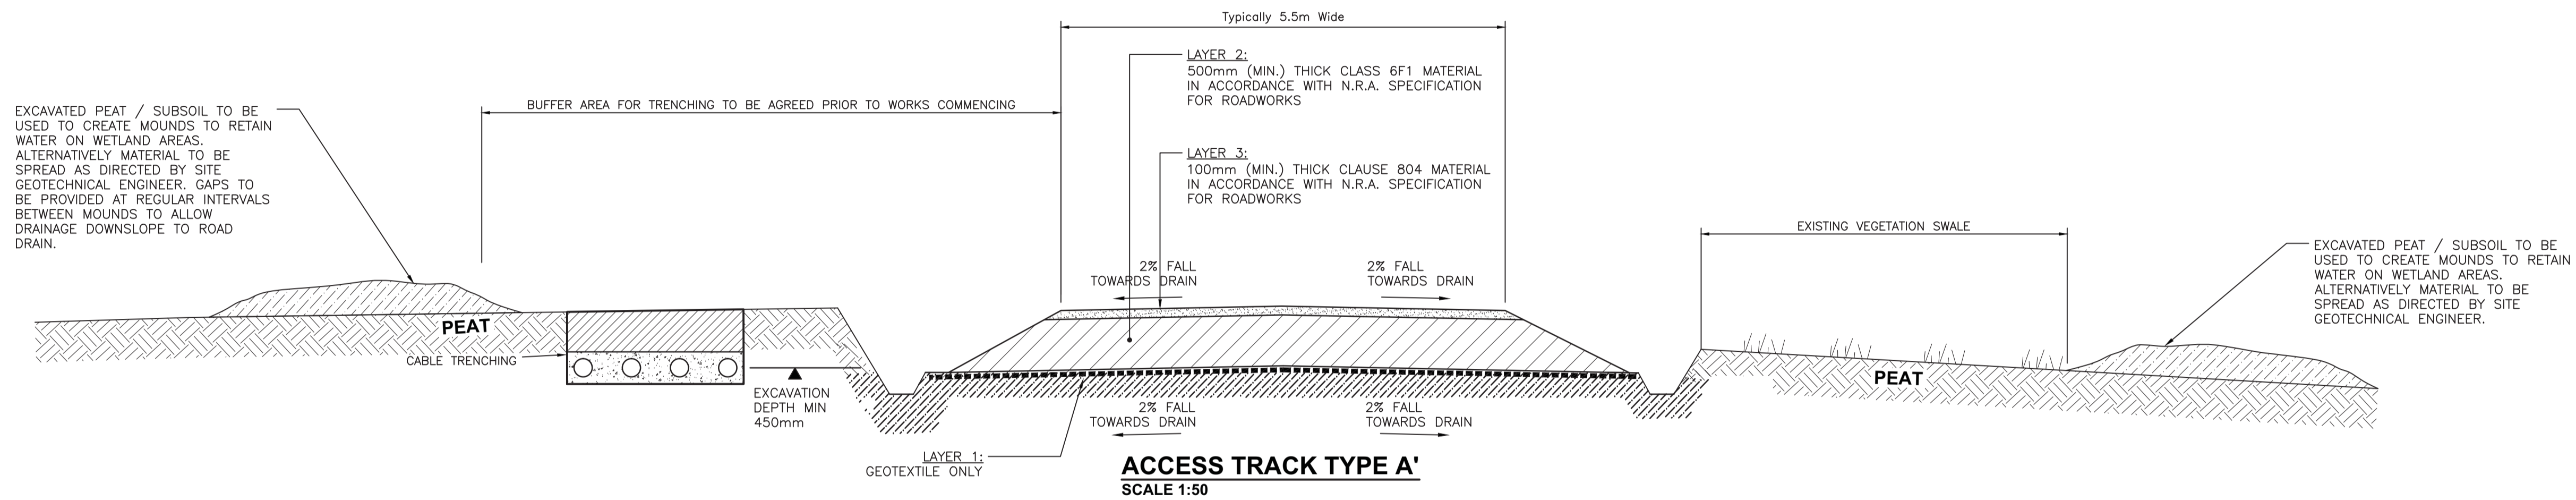


Notes:

FOR DRAINAGE DETAIL SEE DRAWING NO. QR320201-P-000-072 TYPICAL ACCESS TRACK DRAINAGE DETAILS.

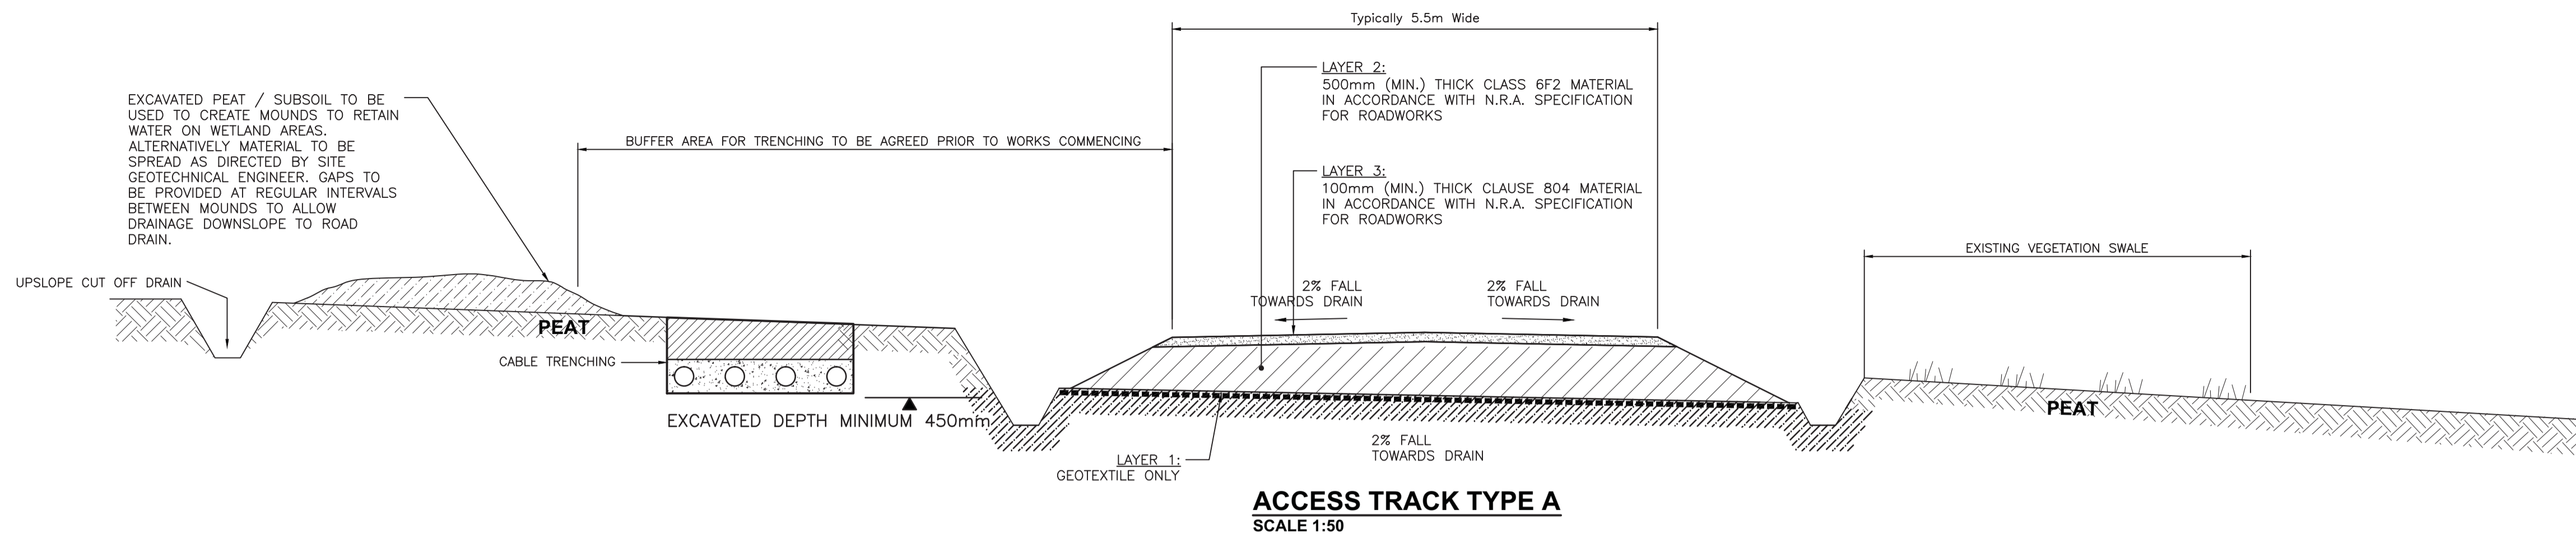

**IMPORTED STONE IS TO BE NON-LIMESTONE MATERIAL**

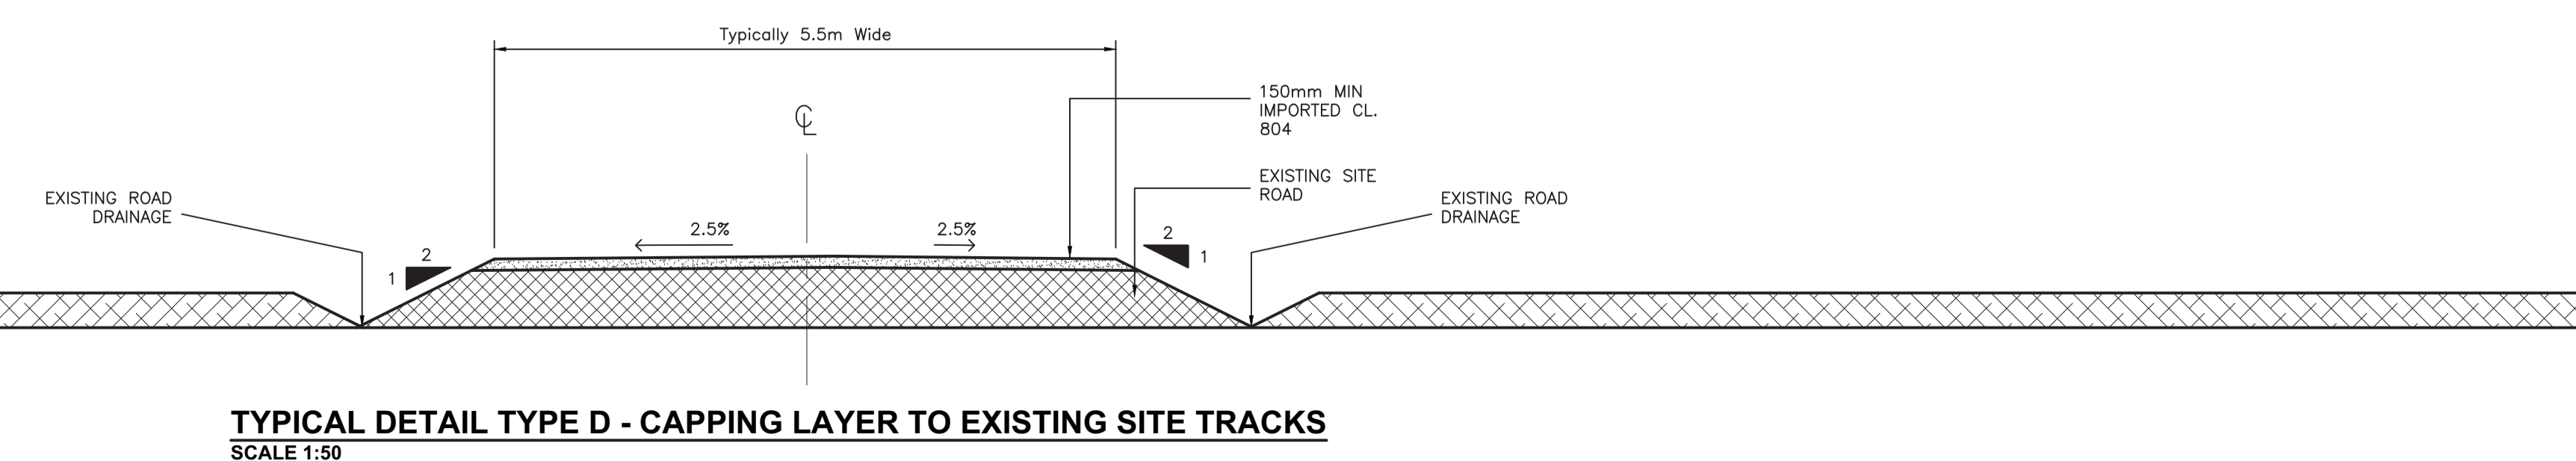

0	01.03.13	ISSUED FOR PLANNING	PM	MB	JC
REV.	DATE	REVISION DESCRIPTION	DRN	VER	APP
PURPOSE OF ISSUE - PRELIMINARY UNLESS INDICATED					
TENDER	<input type="checkbox"/>	CLIENT APPROVAL	<input checked="" type="checkbox"/>	CONSTRUCTION	<input type="checkbox"/>
		AS-BUILT	<input type="checkbox"/>	REVISED	<input type="checkbox"/>
Client <b>OWENINNY POWER LTD.</b>					
Project <b>WIND FARM PROJECT AT OWENINNY, BELLACORICK, CO. MAYO</b>					
Contract					
Drawing Title <b>ACCESS TRACK CONSTRUCTION DETAILS SHEET 1</b>					
Production Unit <b>CIVIL, BUILDING &amp; ENVIRONMENTAL GROUP</b>					
<p><b>Oweninny Power Ltd</b></p> <p>Oweninny Power Ltd, Stephen Court, 18-21 St. Stephen's Green, Dublin 2, Ireland Tel: +353 (0)1 7038000 Fax: +353 (0) 1 7038088 Email: oweninnypower@esbi.ie Web: www.oweninnywindfarm.ie Registered Office: as above Registered in Ireland No. 503730</p>					
DRAWN	VERIFIED	APPROVED	APPRO DATE		
PM	MB	JC	01.03.2013		
CLIENT REF	No. of SHEETS	SIZE	REV	SCALE	
	1	A1	0	1:50 @ A1	
DRAWING NUMBER <b>QR320201-P-000-056</b>					

COPYRIGHT © ESBI ENGINEERING & FACILITY MANAGEMENT LIMITED.  
All rights reserved. No part of this work may be modified or reproduced or copied in any form or by any means, graphic, electronic or mechanical, including photocopying, recording, taping or information-and-retrieval system, or used for any purpose other than its designated purpose, without the written permission of ESBI Engineering & Facility Management Ltd.