



Notes:

FOR DRAINAGE DETAIL SEE DRAWING NO. QR320201-P-000-072 & QR-320201-P-073
TYPICAL ACCESS TRACK DRAINAGE DETAILS.


TYPE "F" TO BE USED IN AREAS OF TYPE A,B OR C WHERE WATER TABLE IS FOUND TO BE HIGH

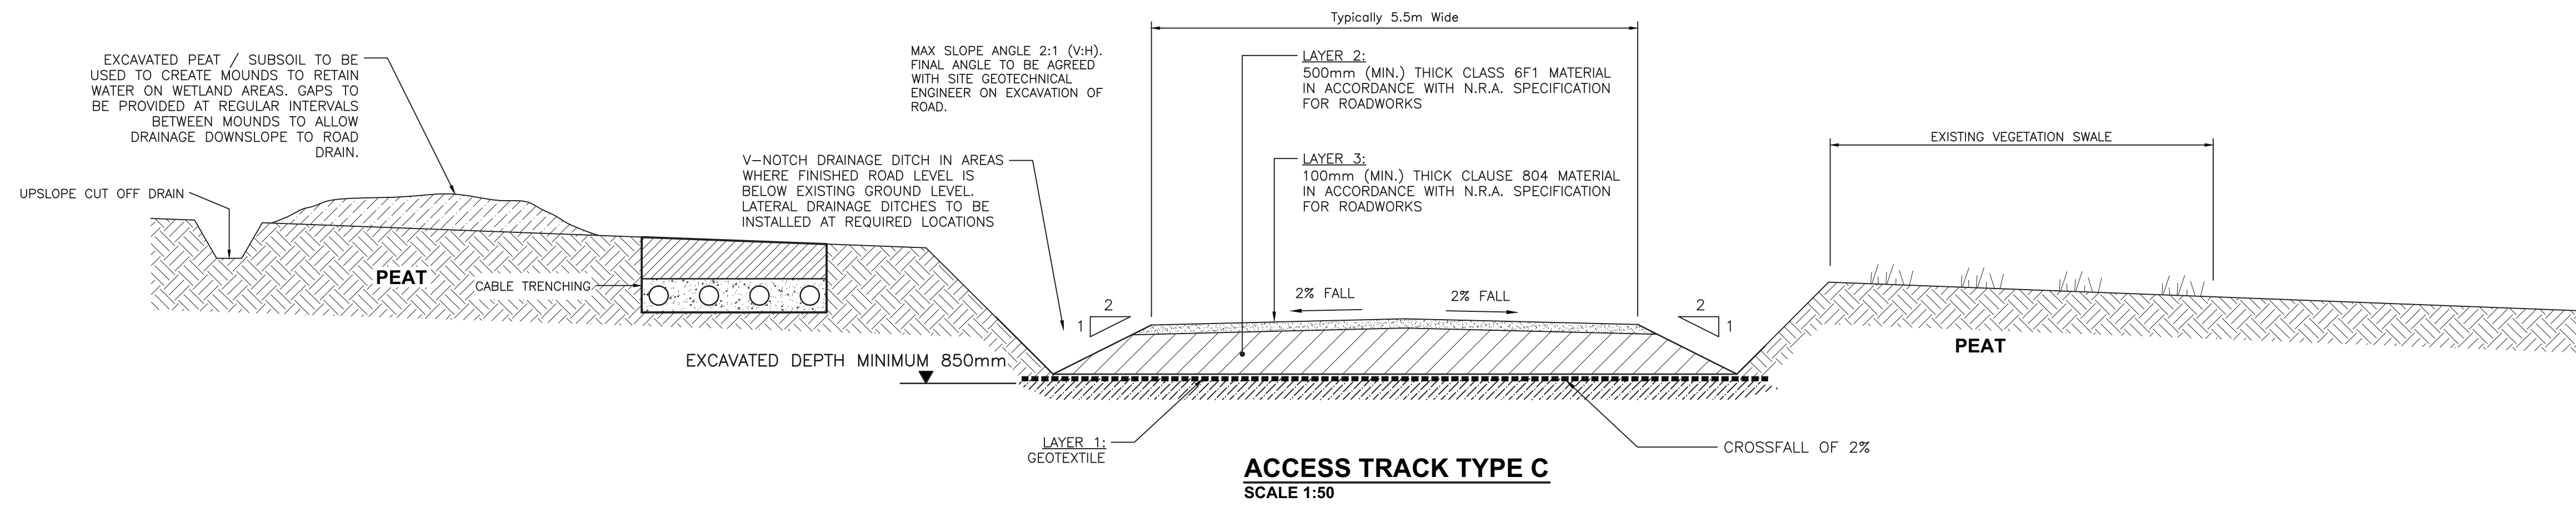

ACCESS TRACK TYPE C
SCALE 1:50

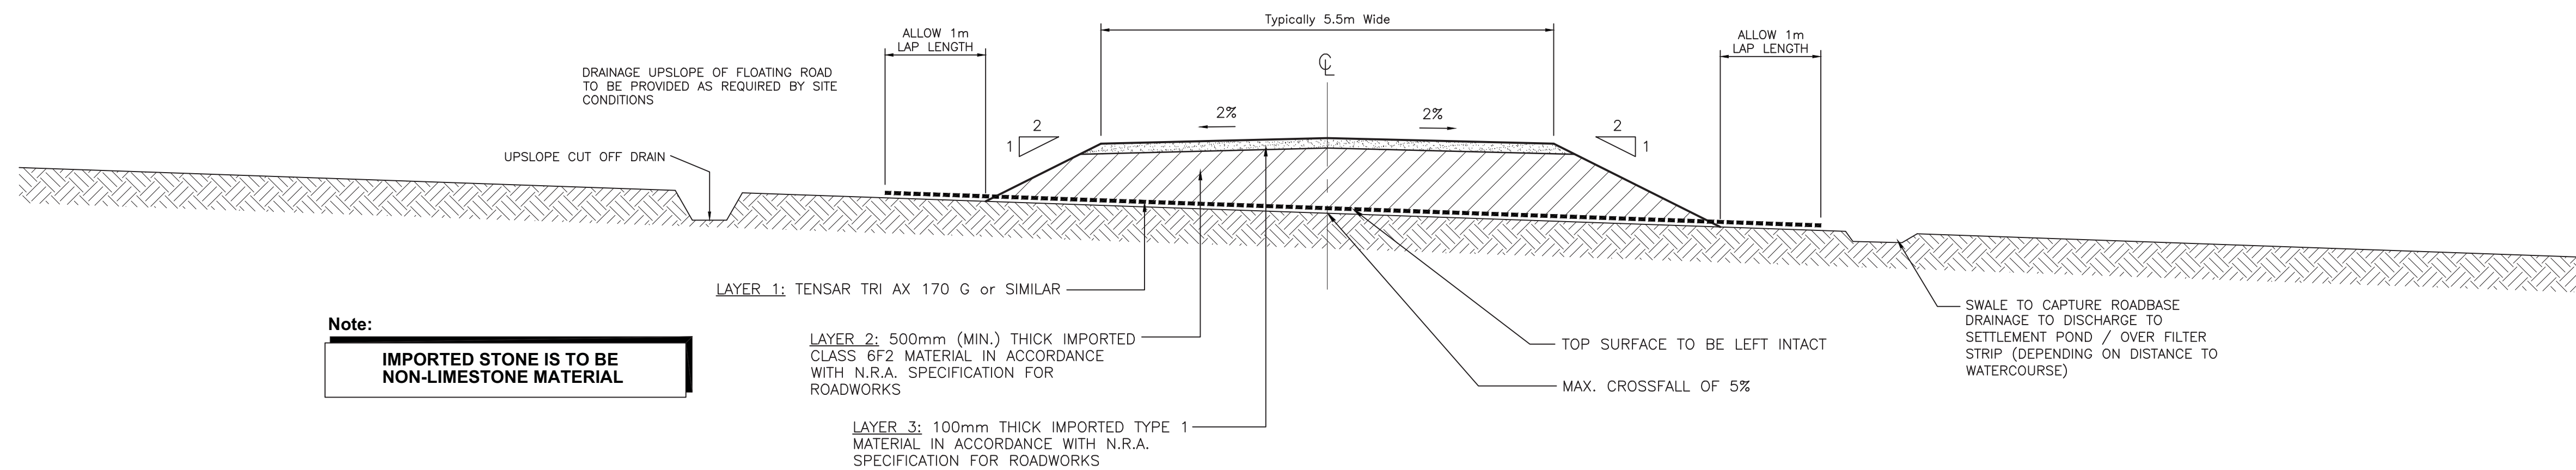

TYPICAL DETAIL TYPE E - SECTION THROUGH FLOATING ACCESS TRACK
SCALE 1:50

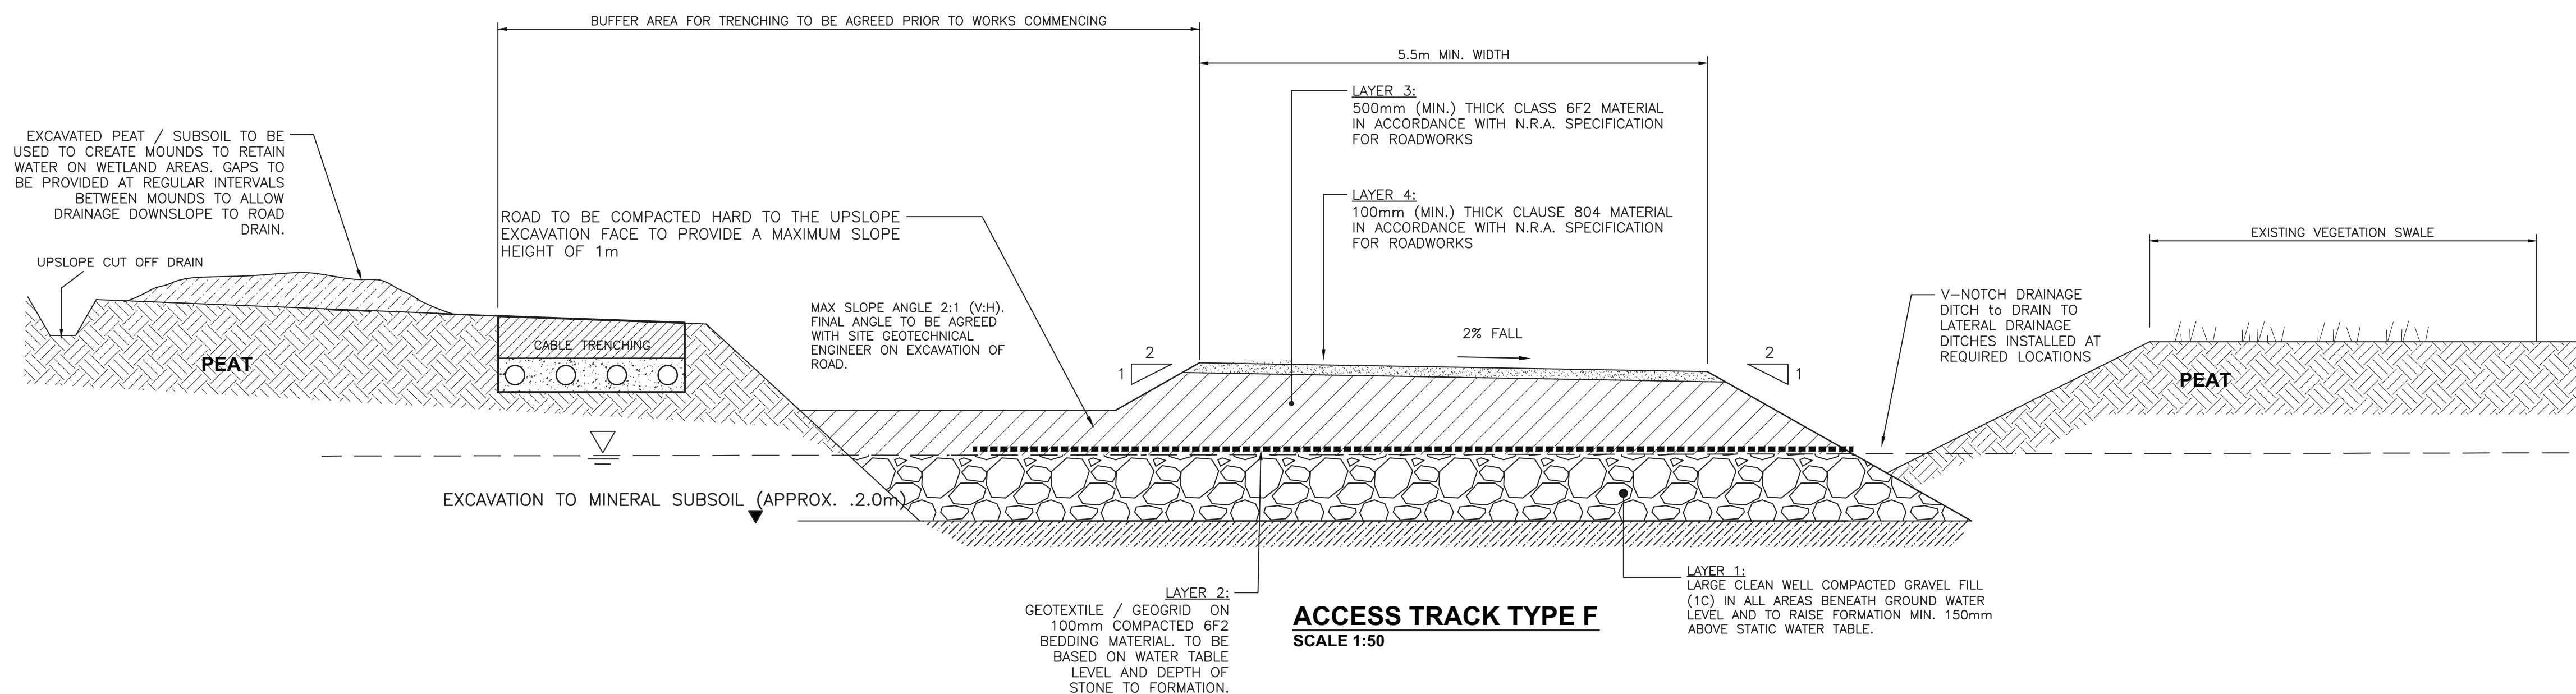

ACCESS TRACK TYPE F
SCALE 1:50

| 0 | 01.03.13 | ISSUED FOR PLANNING | PM | MB | JC |
|--|--|----------------------|--------------------------|--------------|--------------------------|
| REV | DATE | REVISION DESCRIPTION | DRN | VER | APP |
| PURPOSE OF ISSUE - PRELIMINARY UNLESS INDICATED | | | | | |
| TENDER | <input checked="" type="checkbox"/> | CLIENT APPROVAL | <input type="checkbox"/> | CONSTRUCTION | <input type="checkbox"/> |
| | | AS-BUILT | <input type="checkbox"/> | REVISED | <input type="checkbox"/> |
| Client | OWENINNY POWER LTD. | | | | |
| Project | WIND FARM PROJECT AT OWENINNY, BELLACORICK, CO. MAYO | | | | |
| Contract | | | | | |
| Drawing Title | ACCESS TRACK CONSTRUCTION DETAILS SHEET 2 | | | | |
| Production Unit | CIVIL, BUILDING & ENVIRONMENTAL GROUP | | | | |
| <p>Oweninny Power Ltd</p> <p>Oweninny Power Ltd, Stephen Court, 18-21 St. Stephen's Green, Dublin 2, Ireland Tel: +353 (0) 1 7038000 Fax: +353 (0) 1 7038088 Email: oweninnypower@esbi.ie Web: www.oweninnywindfarm.ie Registered Office: as above Registered in Ireland No. 503730</p> | | | | | |
| DRAWN | VERIFIED | APPROVED | APPRO DATE | | |
| PM | MB | JC | 01.03.2013 | | |
| CLIENT REF | No. of SHEETS | SIZE | REV | SCALE | |
| | 1 | A1 | 0 | 1:50 @ A1 | |
| DRAWING NUMBER | | | | | |
| QR320201-P-000-057 | | | | | |