


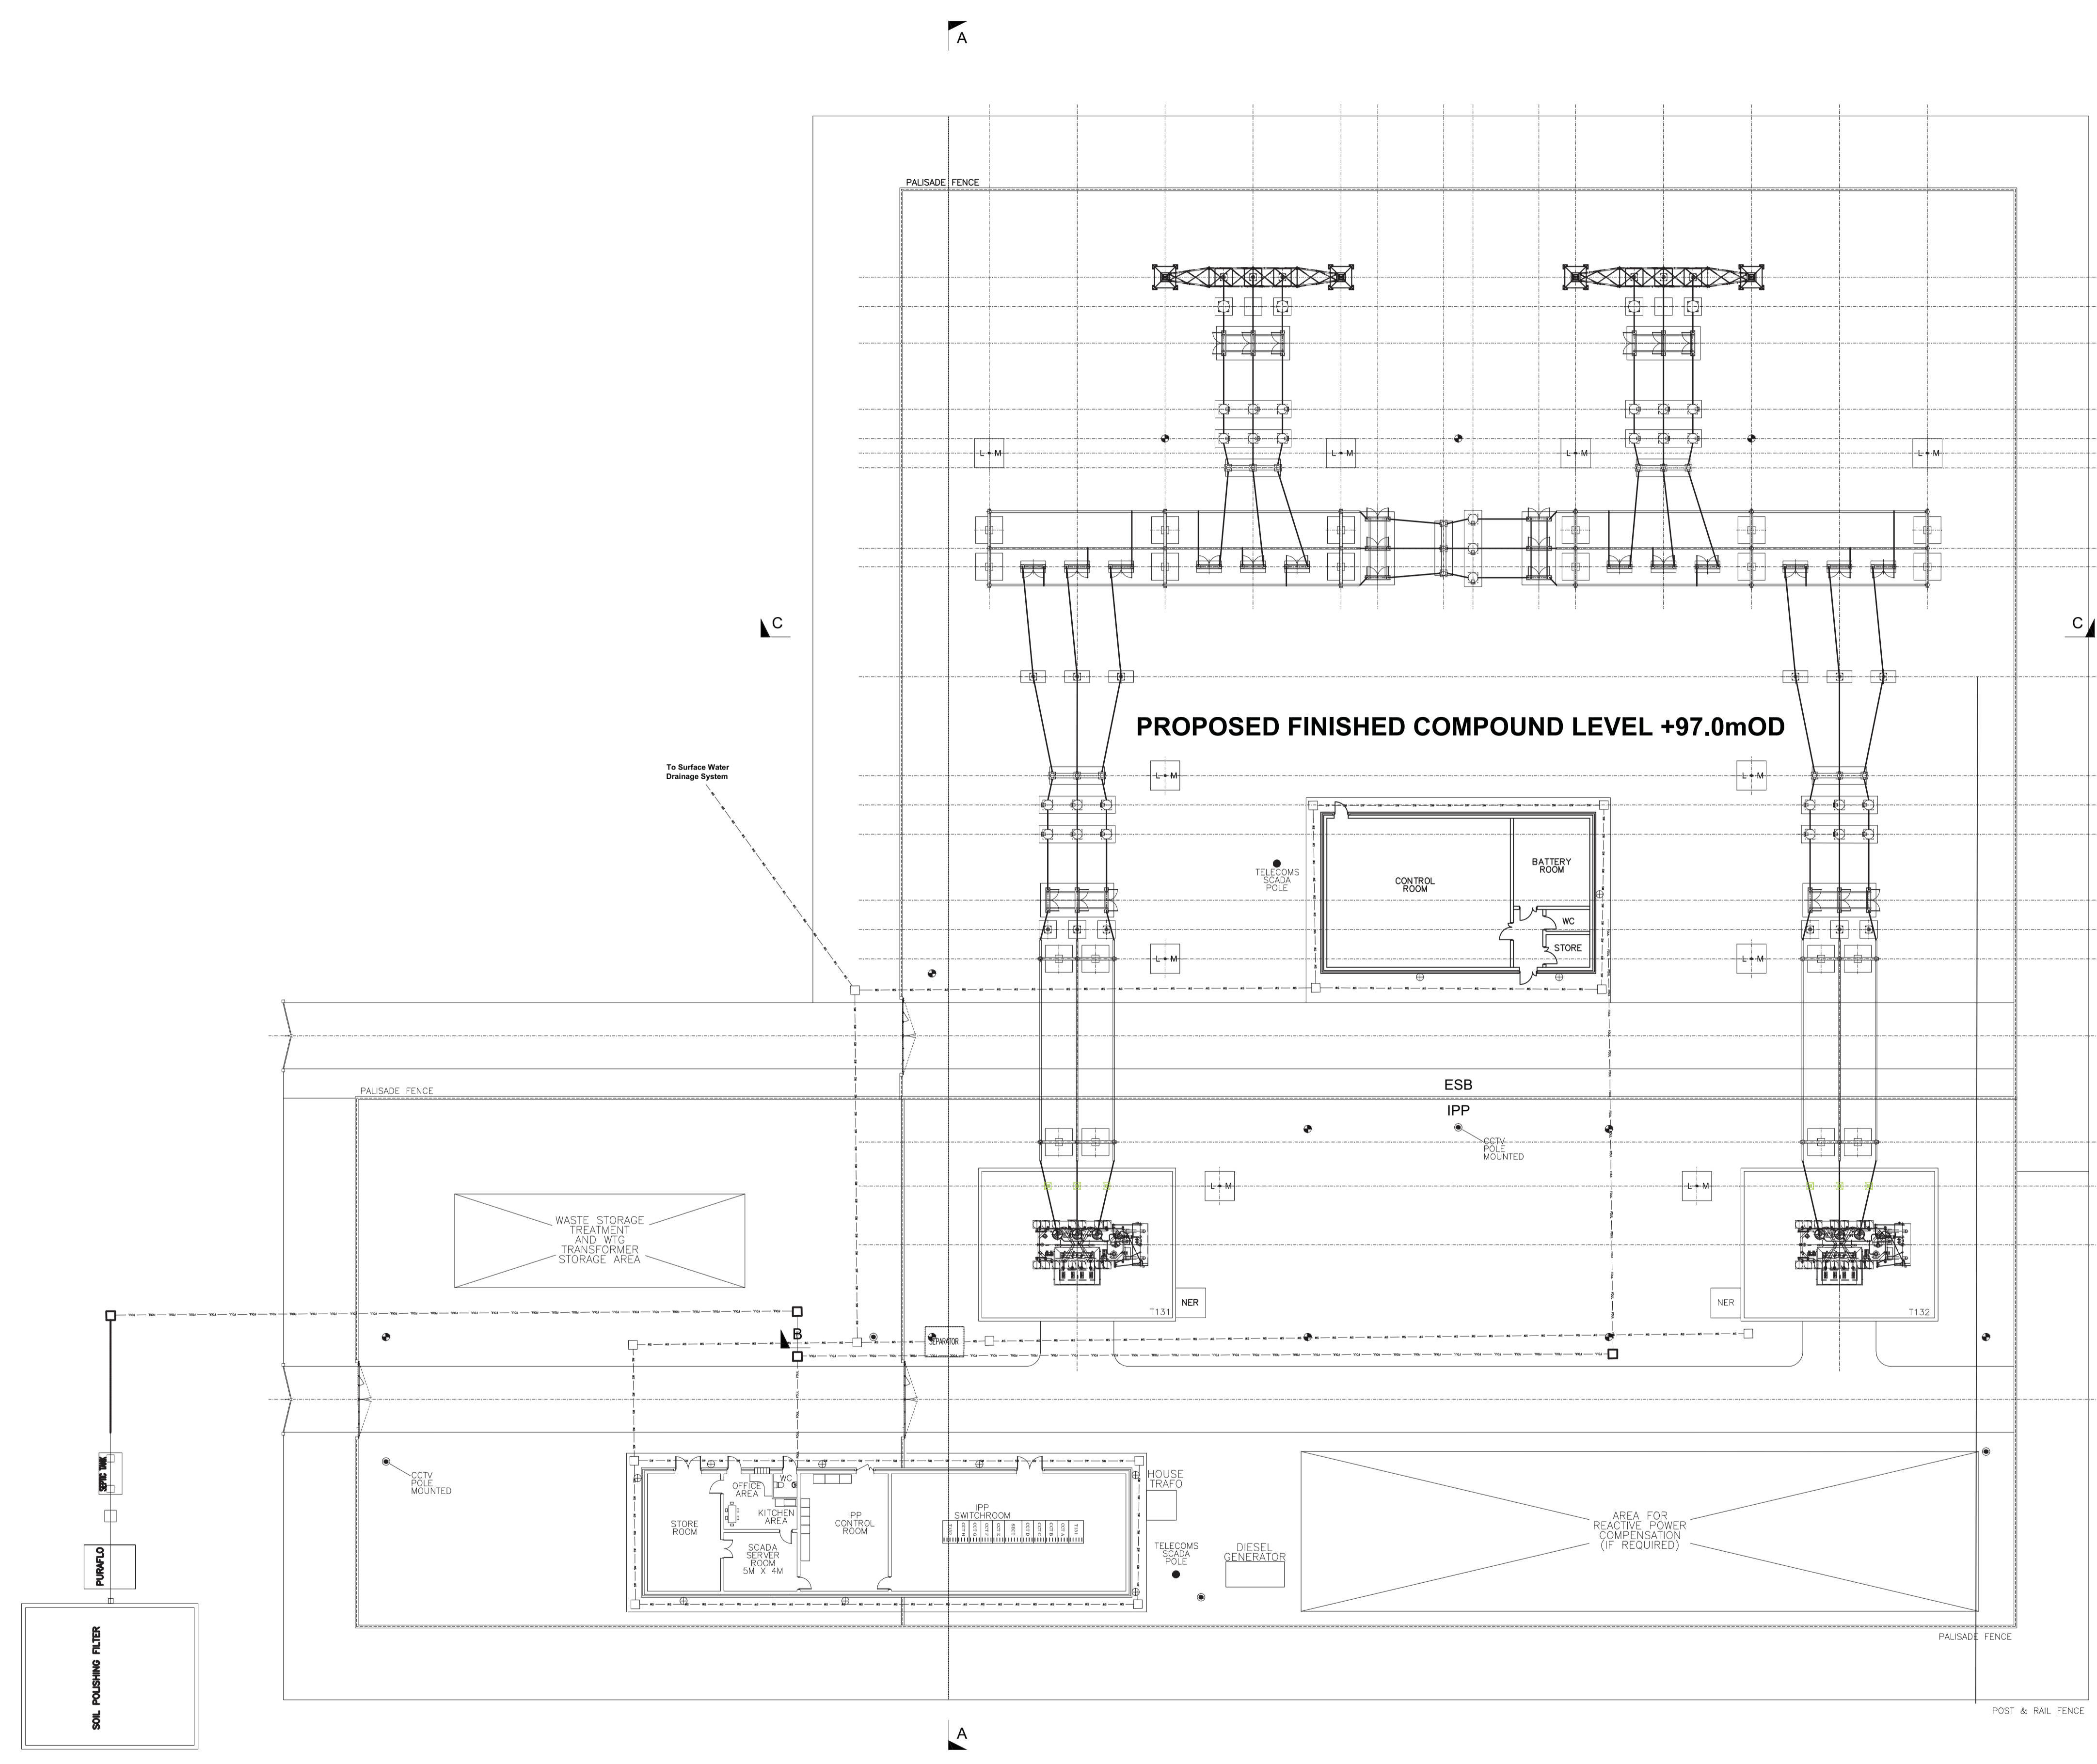

- Notes:
- LIGHTNING MONOPOLE POSITION INDICATIVE ONLY & SUBJECT TO A LIGHTNING PROTECTION STUDY.
 - A BORED WELL WILL BE LOCATED WITHIN THE COMPOUND FOR A POTABLE WATER SUPPLY TO THE BUILDINGS. LOCATION SHOWN ON DRAWINGS INDICATIVE ONLY
 - OIL SEPARATOR TO BE CLASS 1 FULL RETENTION SYSTEM.

- ASSOCIATED DRAWINGS:
- FOR CONTINUATION OF FOUL & SURFACE WATER DRAINAGE SEE DRAWING NO. QR-320201-P-000-069
 - FOR BUILDINGS DETAILS SEE DRAWING NO. QR-320201-P-000-074
QR-320201-P-000-075
QR-320201-P-000-076
QR-320201-P-000-077
QR-320201-P-000-078



- ← SURGE ARRESTERS / LINE GANTRY
- ← COUPLING CAPACITORS
- ← LINE / EARTH DISCONNECTS
- ← VOLTAGE TRANSFORMERS
- ← CURRENT TRANSFORMERS
- ← LIGHTNING MONOPOLES
- ← CIRCUIT BREAKER
- ← 110kV BUSBAR
- ← BUSBAR DISCONNECTS
- ← POST INSULATORS
- ← CIRCUIT BREAKER
- ← CURRENT TRANSFORMERS
- ← VOLTAGE TRANSFORMERS
- ← LINE / EARTH DISCONNECTS
- ← SURGE ARRESTERS
- ← POST INSULATORS / FLYOVER GANTRY
- ← COMPOUND ROAD
- ← POST INSULATORS / FLYOVER GANTRY
- ← SURGE ARRESTERS
- ← TRANSFORMER
- ← COMPOUND ROAD

0	15.04.13	ISSUED FOR PLANNING	PM	PK	JC
REV.	DATE	REVISION DESCRIPTION	DRN	VER	APP
PURPOSE OF ISSUE - PRELIMINARY UNLESS INDICATED					
TENDER	<input type="checkbox"/>	CLIENT APPROVAL	<input type="checkbox"/>	CONSTRUCTION	<input type="checkbox"/>
		AS-BUILT	<input type="checkbox"/>	REVISED	<input type="checkbox"/>
Client OWENINNY POWER LTD.					
Project WIND FARM PROJECT AT OWENINNY, BELLACORICK, CO. MAYO					
Contract					
Drawing Title OWENINNY WINDFARM PROPOSED 110kV STATION LAYOUT OF SUBSTATION 4					
Production Unit CIVIL, BUILDING & ENVIRONMENTAL GROUP					
<p>Oweninny Power Ltd</p> <p>Oweninny Power Ltd, Stephen Court, 18-21 St. Stephen's Green, Dublin 2, Ireland Tel: +353 (0)1 7038000 Fax: +353 (0) 1 7038088 Email: oweninnypower@esbi.ie Web: www.oweninnywindfarm.ie Registered Office: as above Registered in Ireland No. 503730</p>					
DRAWN	PM	VERIFIED	PK	APPROVED	JC
				APPRO DATE	15.04.13
CLIENT REF		No. of SHEETS	1	SCALE	1:250
		SIZE	A1	REV	0
DRAWING NUMBER QR320201-P-000-049					

COPYRIGHT © ESSI ENGINEERING & FACILITY MANAGEMENT LIMITED.
All rights reserved. No part of this work may be modified or reproduced or copied in any form or by any means, graphic, electronic or mechanical, including photocopying, recording, taping or information-and-retrieval system, or used for any purpose other than its designated purpose, without the written permission of ESSI Engineering & Facility Management Ltd.