


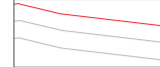
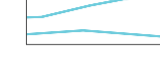
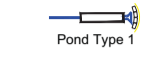


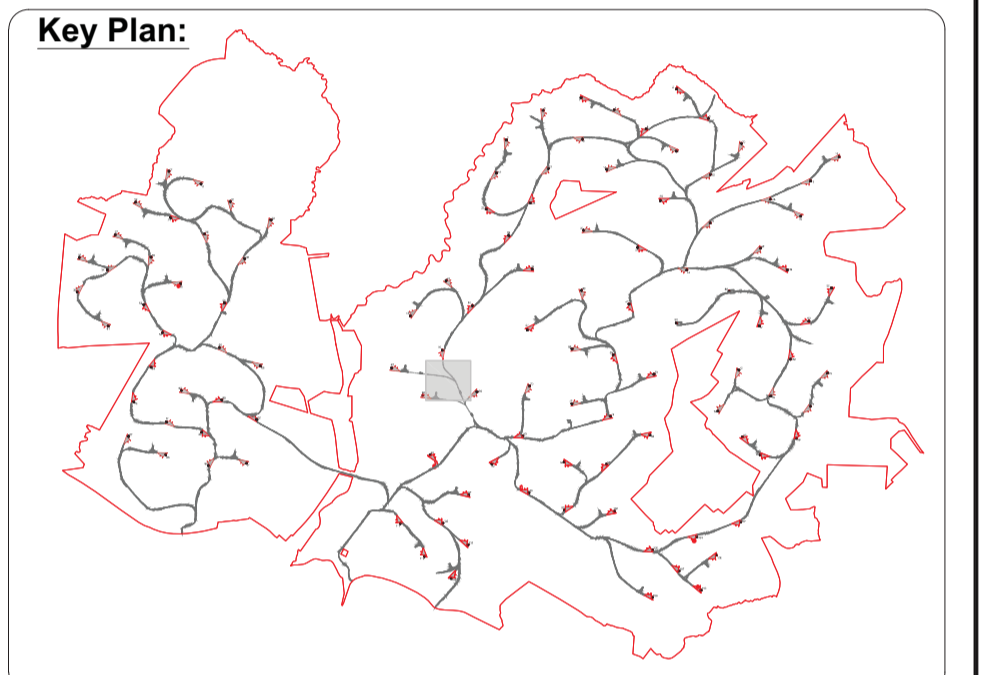



-  Site Boundary
-  Proposed Turbines & Hardstandings
(See drawing QR320201-P-000-042 for details)
-  Proposed Access Tracks, Passing Bays,
Turning Areas & Probable Track Type.
-  Contours
-  Rivers, Lakes & Pools
-  Proposed Settlement Pond Types
(See Drawings QR320201-P-000-063 &
QR320201-P-000-064 for details)
-  Former Peat Operations Settling Pond
-  Bog Remnants



0	25.03.13	ISSUED FOR PLANNING		PM	JMAC	JC			
REV.	DATE	REVISION DESCRIPTION		DRN	VER	APP			
PURPOSE OF ISSUE - PRELIMINARY UNLESS INDICATED									
TENDER	<input type="checkbox"/>	CLIENT APPROVAL	<input checked="" type="checkbox"/>	CONSTRUCTION	<input type="checkbox"/>	AS-BUILT	<input type="checkbox"/>	REVISED	<input type="checkbox"/>
Client	OWENINNY POWER LTD.								
Project	WIND FARM PROJECT AT OWENINNY, BELLACORICK, CO. MAYO								
Contract									
Drawing Title	BATCHING PLANT DRAINAGE PLAN								
Production Unit	CIVIL, BUILDING & ENVIRONMENTAL GROUP								
Oweninny Power Ltd 									
Oweninny Power Ltd, Stephen Court, 18-21 St. Stephen's Green, Dublin 2, Ireland Tel: +353 (0)1 7038000 Fax: +353 (0) 1 7038088 Email: oweninnypower@esbi.ie Web: www.oweninnywindfarm.ie Registered Office: as above Registered in Ireland No. 503730									
DRAWN	PM	VERIFIED	JMAC	APPROVED	JC	APPO DATE	25.03.2013		
CLIENT REF		No. of Sites	A1	REV	0	SCALE	1:1000@A1		
DRAWING NUMBER							QR320201-P-000-071		

COPYRIGHT © ESBI ENGINEERING & FACILITY MANAGEMENT LIMITED.
All rights reserved. No part of this work may be modified or reproduced or copied in any form or by any means - graphic, electronic or mechanical, including photocopying, recording, taping or information-and-retrieval system, or used for any purpose other than its designated purpose, without the written permission of ESBI Engineering & Facility Management Ltd.

While every effort has been made to ensure the accuracy of the information contained in the drawings, Oweninny Power Limited cannot be held responsible for errors or omissions.

Ordnance Survey mapping includes watercourses and water features which have been transposed from historic 6 inch mapping and may no longer exist on the ground due to drainage over the decades associated with peat production operations.