












NOTES:

1. FOR DRAWINGS SHOWING EXTENTS AND SECTIONS OF ACCESS TRACK REFER TO DRG. NO'S. QR320201-P-000-002-040.

-  DIRECTION OF FLOW IN (CLEAN) CUT OFF DRAIN
-  DIRECTION OF FLOW IN DOWNSLOPE CUT OFF DRAIN
-  UNDER ROAD PIPE TO TAKE CLEAN WATER
-  V-NOTCH DRAIN
-  CUT LINE
-  FILL LINE
-  ROAD EDGE
-  CONTOUR

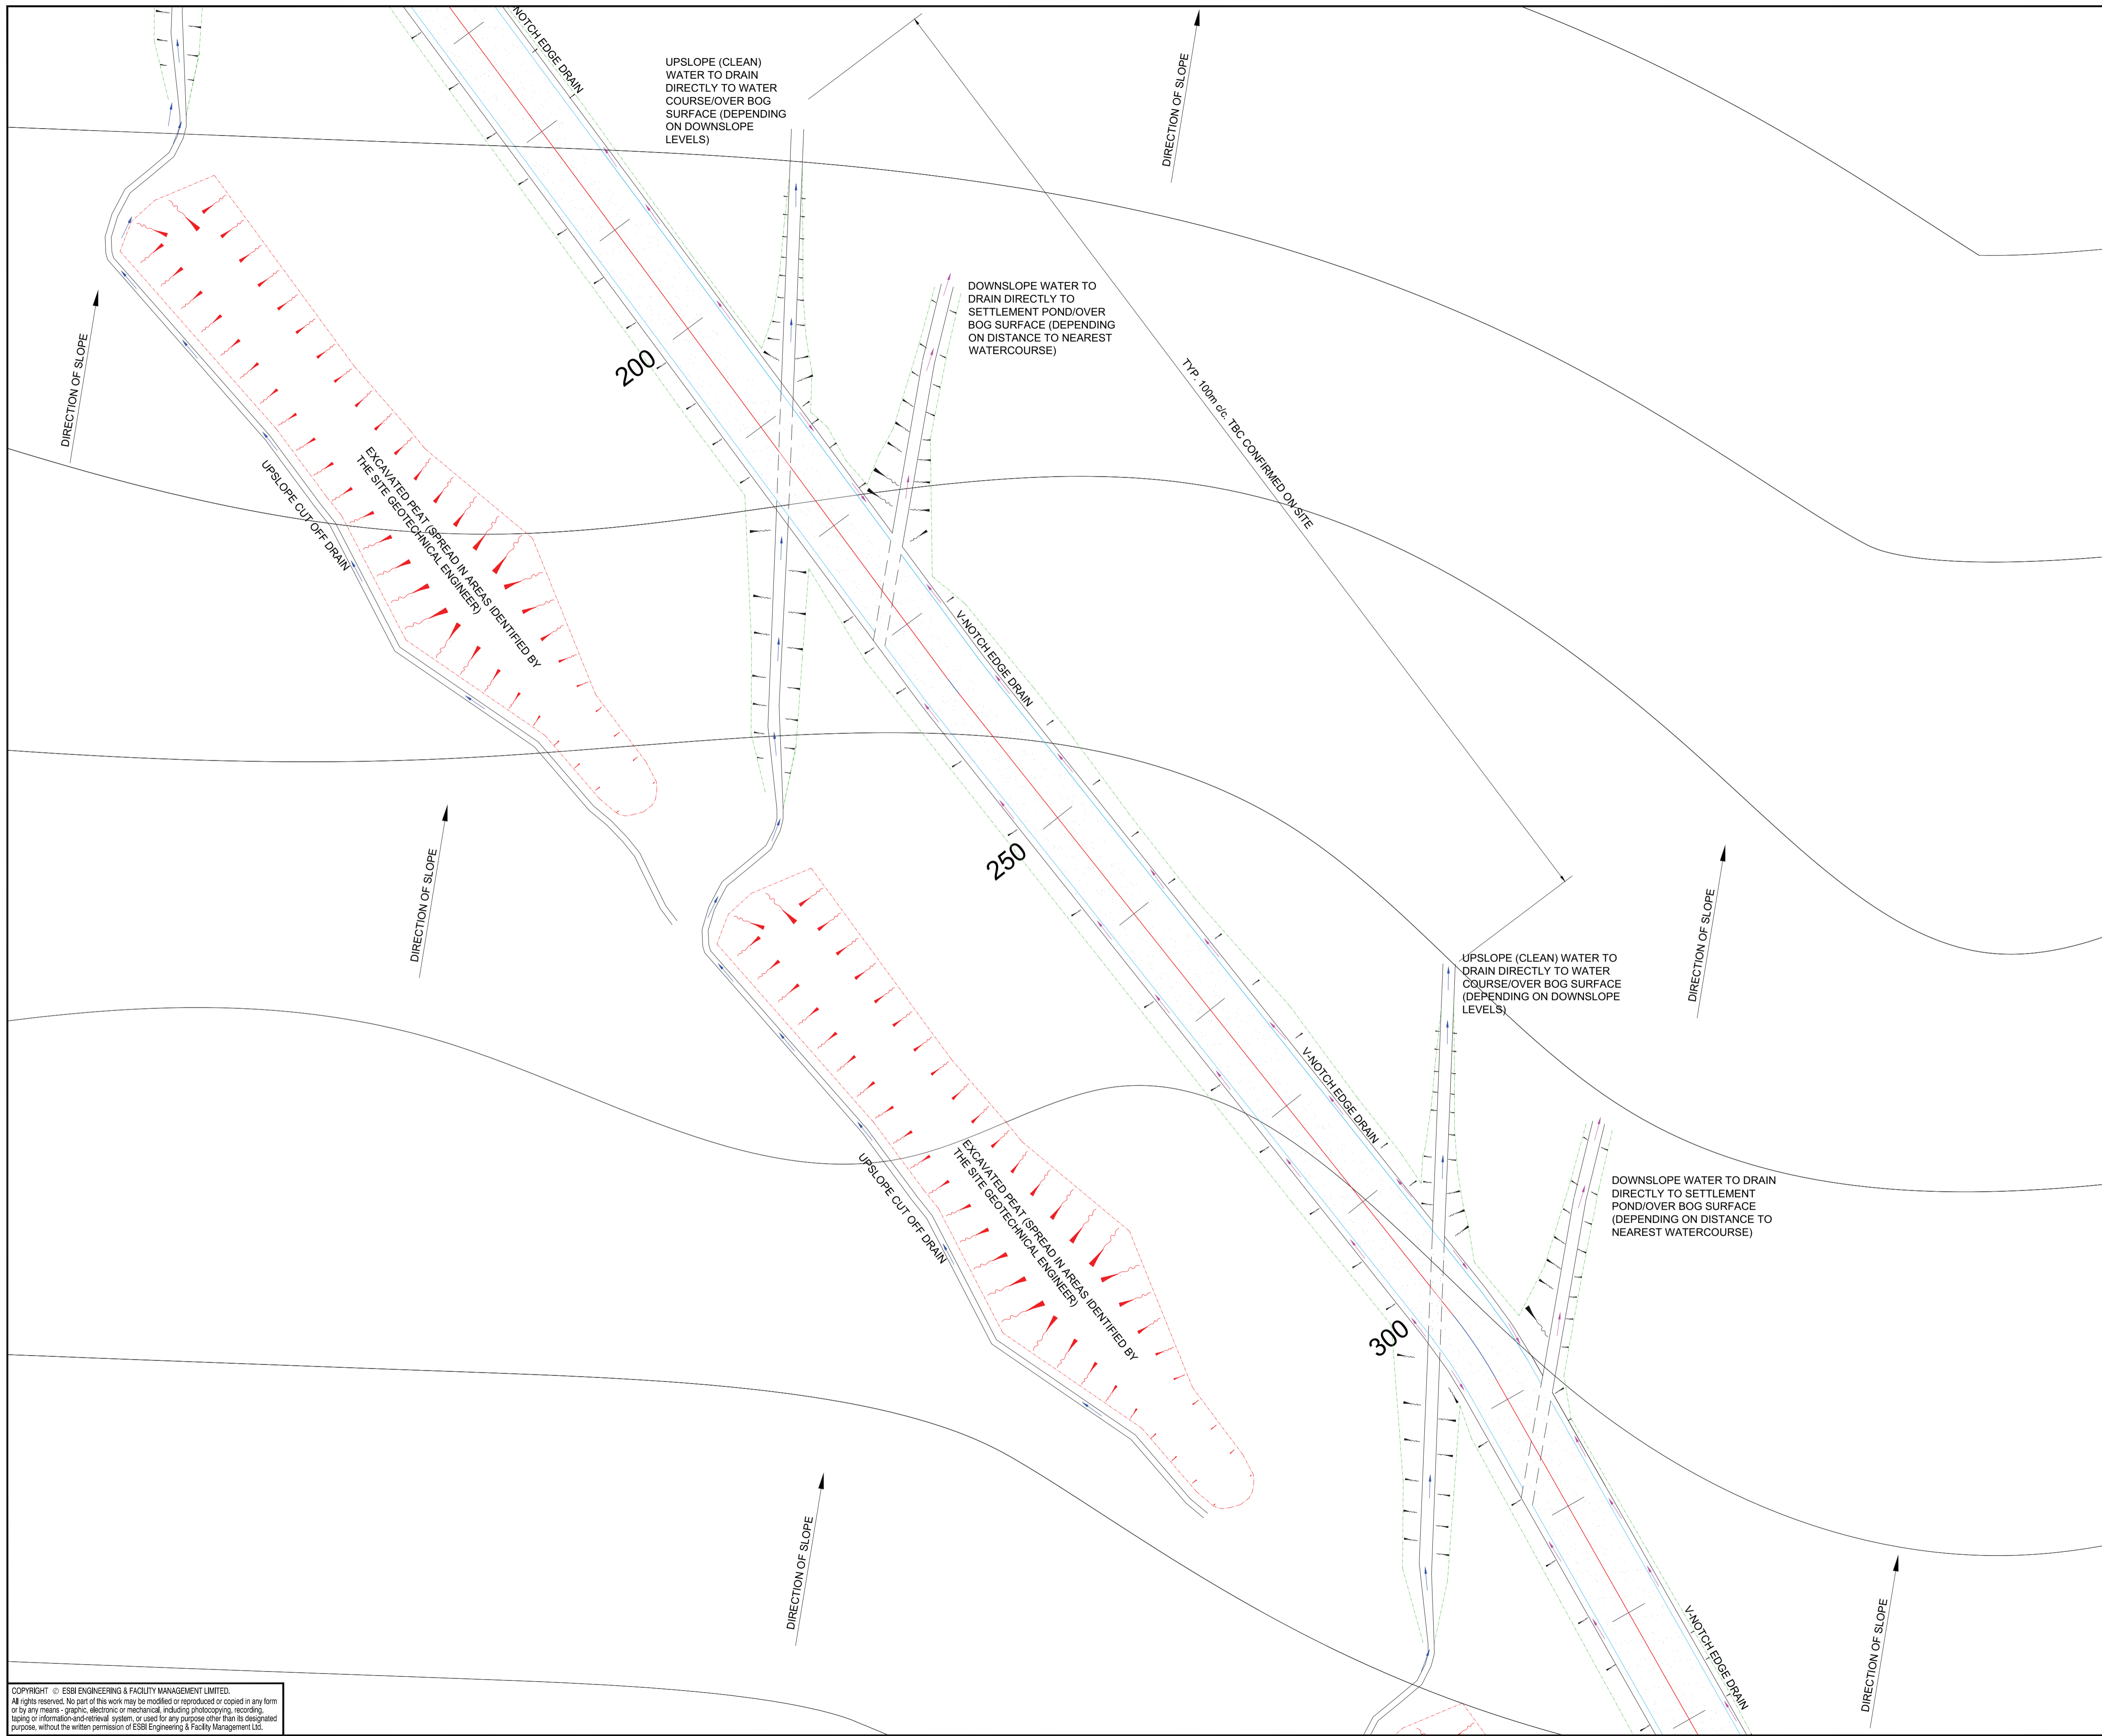

0	20.03.13	ISSUED FOR PLANNING	PM	MB	JC
REV.	DATE	REVISION DESCRIPTION	DRN	VER	APP
PURPOSE OF ISSUE - PRELIMINARY UNLESS INDICATED					
TENDER	<input checked="" type="checkbox"/>	CLIENT APPROVAL	<input checked="" type="checkbox"/>	CONSTRUCTION	<input type="checkbox"/>
		AS-BUILT	<input type="checkbox"/>	REVISED	<input type="checkbox"/>
Client					
OWENINNY POWER LTD.					
Project					
WIND PROJECT AT OWENINNY, BELLACORICK, CO. MAYO					
Contract					
Drawing Title					
TYPICAL ACCESS TRACK DRAINAGE DETAIL TYPE A & B					
Production Unit					
CIVIL, BUILDING & ENVIRONMENTAL GROUP					
<div style="display: flex; justify-content: space-between; align-items: center;"> <div> <p>Oweninny Power Ltd</p> <p>Oweninny Power Ltd, Stephen Court, 18-21 St. Stephen's Green, Dublin 2, Ireland Tel: +353 (0)1 7038000 Fax: +353 (0) 1 7038088 Email: oweninnypower@esbi.ie Web: www.oweninnywindfarm.ie Registered Office: as above Registered in Ireland No. 503730</p> </div> <div style="text-align: right;">   </div> </div>					
DRAWN	PM	VERIFIED	MB	APPROVED	JC
					APPRO DATE
					02.04.2013
CLIENT REF		No. of SHEETS	1	SIZE	A1
		REV	0	SCALE	1:250 @ A1
DRAWING NUMBER					
QR320201-P-000-0072					

COPYRIGHT © ESBI ENGINEERING & FACILITY MANAGEMENT LIMITED.
All rights reserved. No part of this work may be modified or reproduced or copied in any form or by any means, graphic, electronic or mechanical, including photocopying, recording, taping or information-and-retrieval system, or used for any purpose other than its designated purpose, without the written permission of ESBI Engineering & Facility Management Ltd.