



# KILSALLAGH

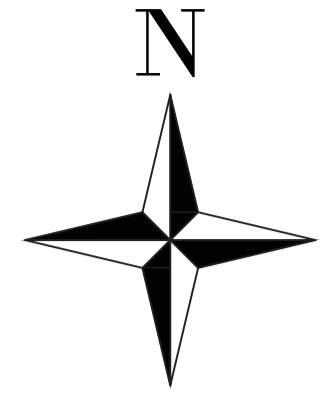

**LEGEND**

|  |  |
|--|--|
|  | Vegetation To Be Maintained Below 500mm Height |
|  | Access Track Widening Required                 |
|  | Existing Road                                  |

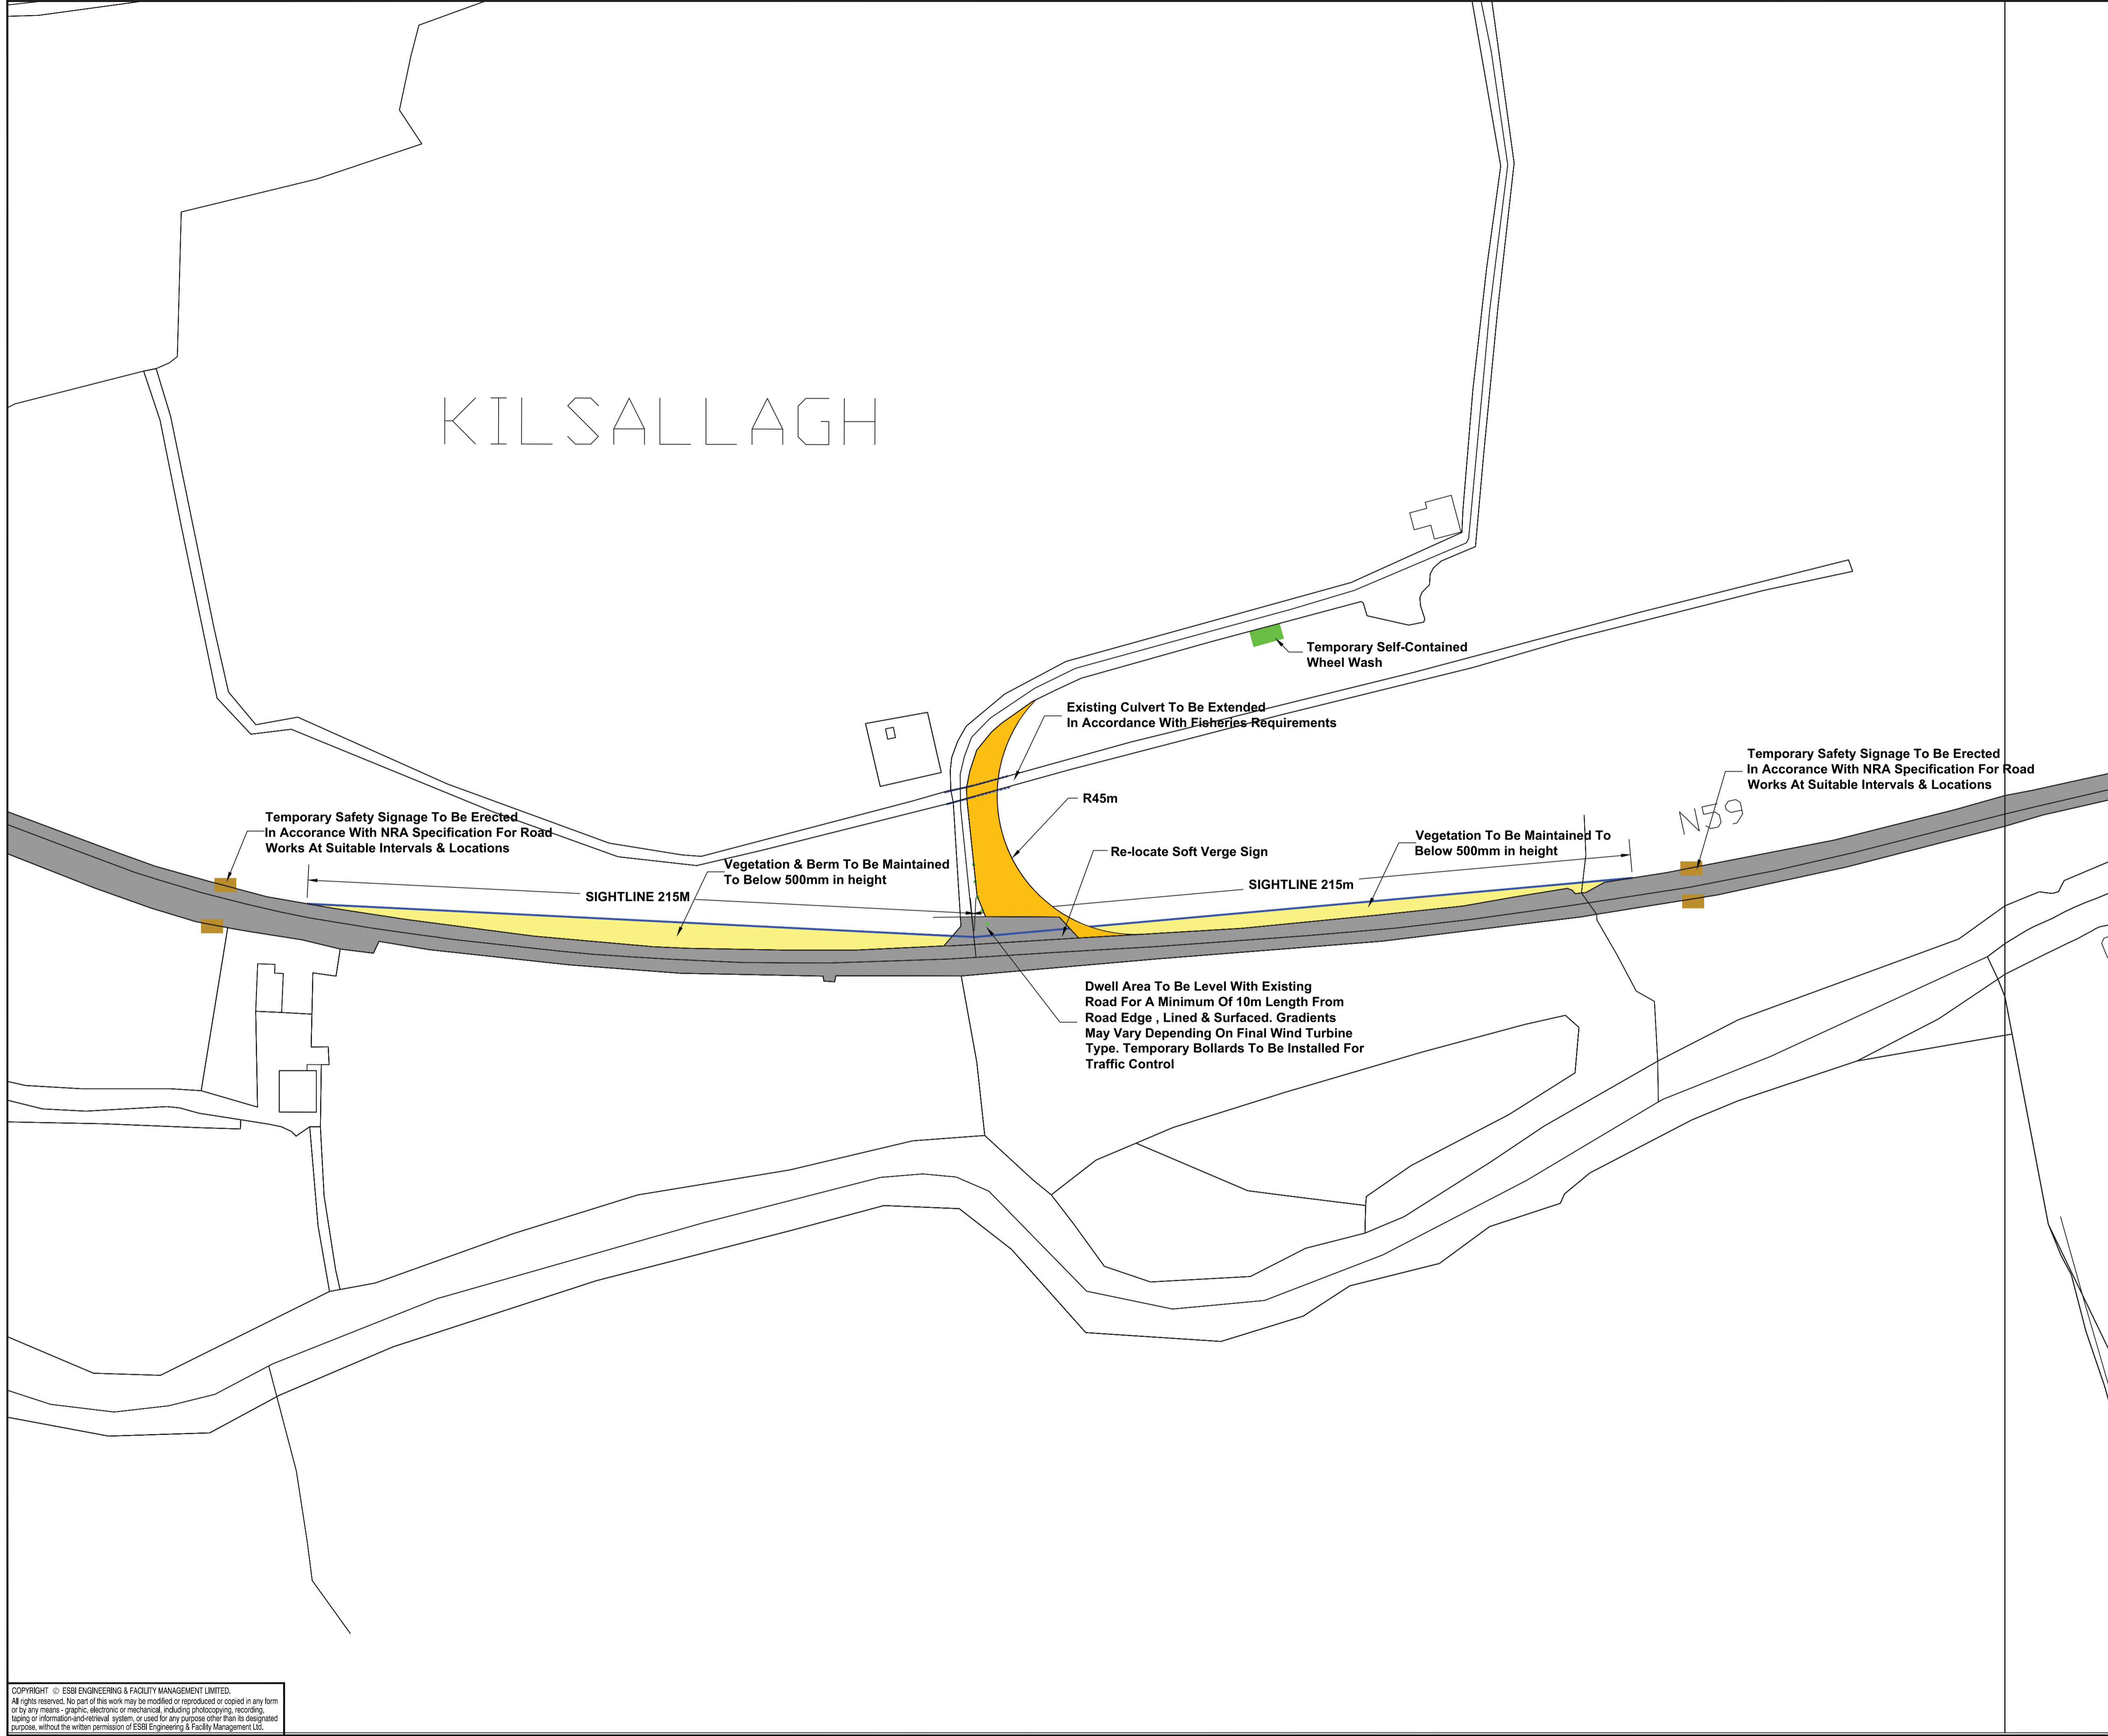

|  |  |  |  |  |  |  |  |  |  |
|--|--|--|--|--|--|--|--|--|--|
|  |  |  |  |  |  |  |  |  |  |
|  |  |  |  |  |  |  |  |  |  |
|  |  |  |  |  |  |  |  |  |  |
|  |  |  |  |  |  |  |  |  |  |
|  |  |  |  |  |  |  |  |  |  |

|      |          |                      |     |     |     |
|------|----------|----------------------|-----|-----|-----|
| 0    | 21.04.13 | ISSUED FOR PLANNING  | PM  | PK  | JC  |
| REV. | DATE     | REVISION DESCRIPTION | DRN | VER | APP |

PURPOSE OF ISSUE - PRELIMINARY UNLESS INDICATED  
 TENDER  CLIENT APPROVAL  CONSTRUCTION  AS-BUILT  REVISED


Client  
**OWENINNY POWER LTD.**

Project  
**WIND FARM PROJECT AT OWENINNY, BELLACORICK, CO. MAYO**

Contract

Drawing Title  
**SITE ENTRANCE NO. 2 PROPOSED DETAILS**

Production Unit **CIVIL, BUILDING & ENVIRONMENTAL GROUP**

**Oweninny Power Ltd** 

Oweninny Power Ltd, Stephen Court, 18-21 St. Stephen's Green, Dublin 2, Ireland Tel: +353 (0)1 7038000 Fax: +353 (0) 1 7038088 Email: oweninnypower@esbi.ie Web: www.oweninnywindfarm.ie Registered Office: as above Registered in Ireland No. 503730

|            |               |          |            |
|------------|---------------|----------|------------|
| DRAWN      | VERIFIED      | APPROVED | APPRO DATE |
| PM         | PK            | JC       | 21.04.13   |
| CLIENT REF | No. of SHEETS | SIZE     | REV        |
|            | 1             | A1       | 0          |
| SCALE      |               |          | 1:1000     |

DRAWING NUMBER  
**QR320201-P-000-084**

COPYRIGHT © ESSI ENGINEERING & FACILITY MANAGEMENT LIMITED.  
 All rights reserved. No part of this work may be modified or reproduced or copied in any form or by any means, graphic, electronic or mechanical, including photocopying, recording, taping or information-and-retrieval system, or used for any purpose other than its designated purpose, without the written permission of ESSI Engineering & Facility Management Ltd.